


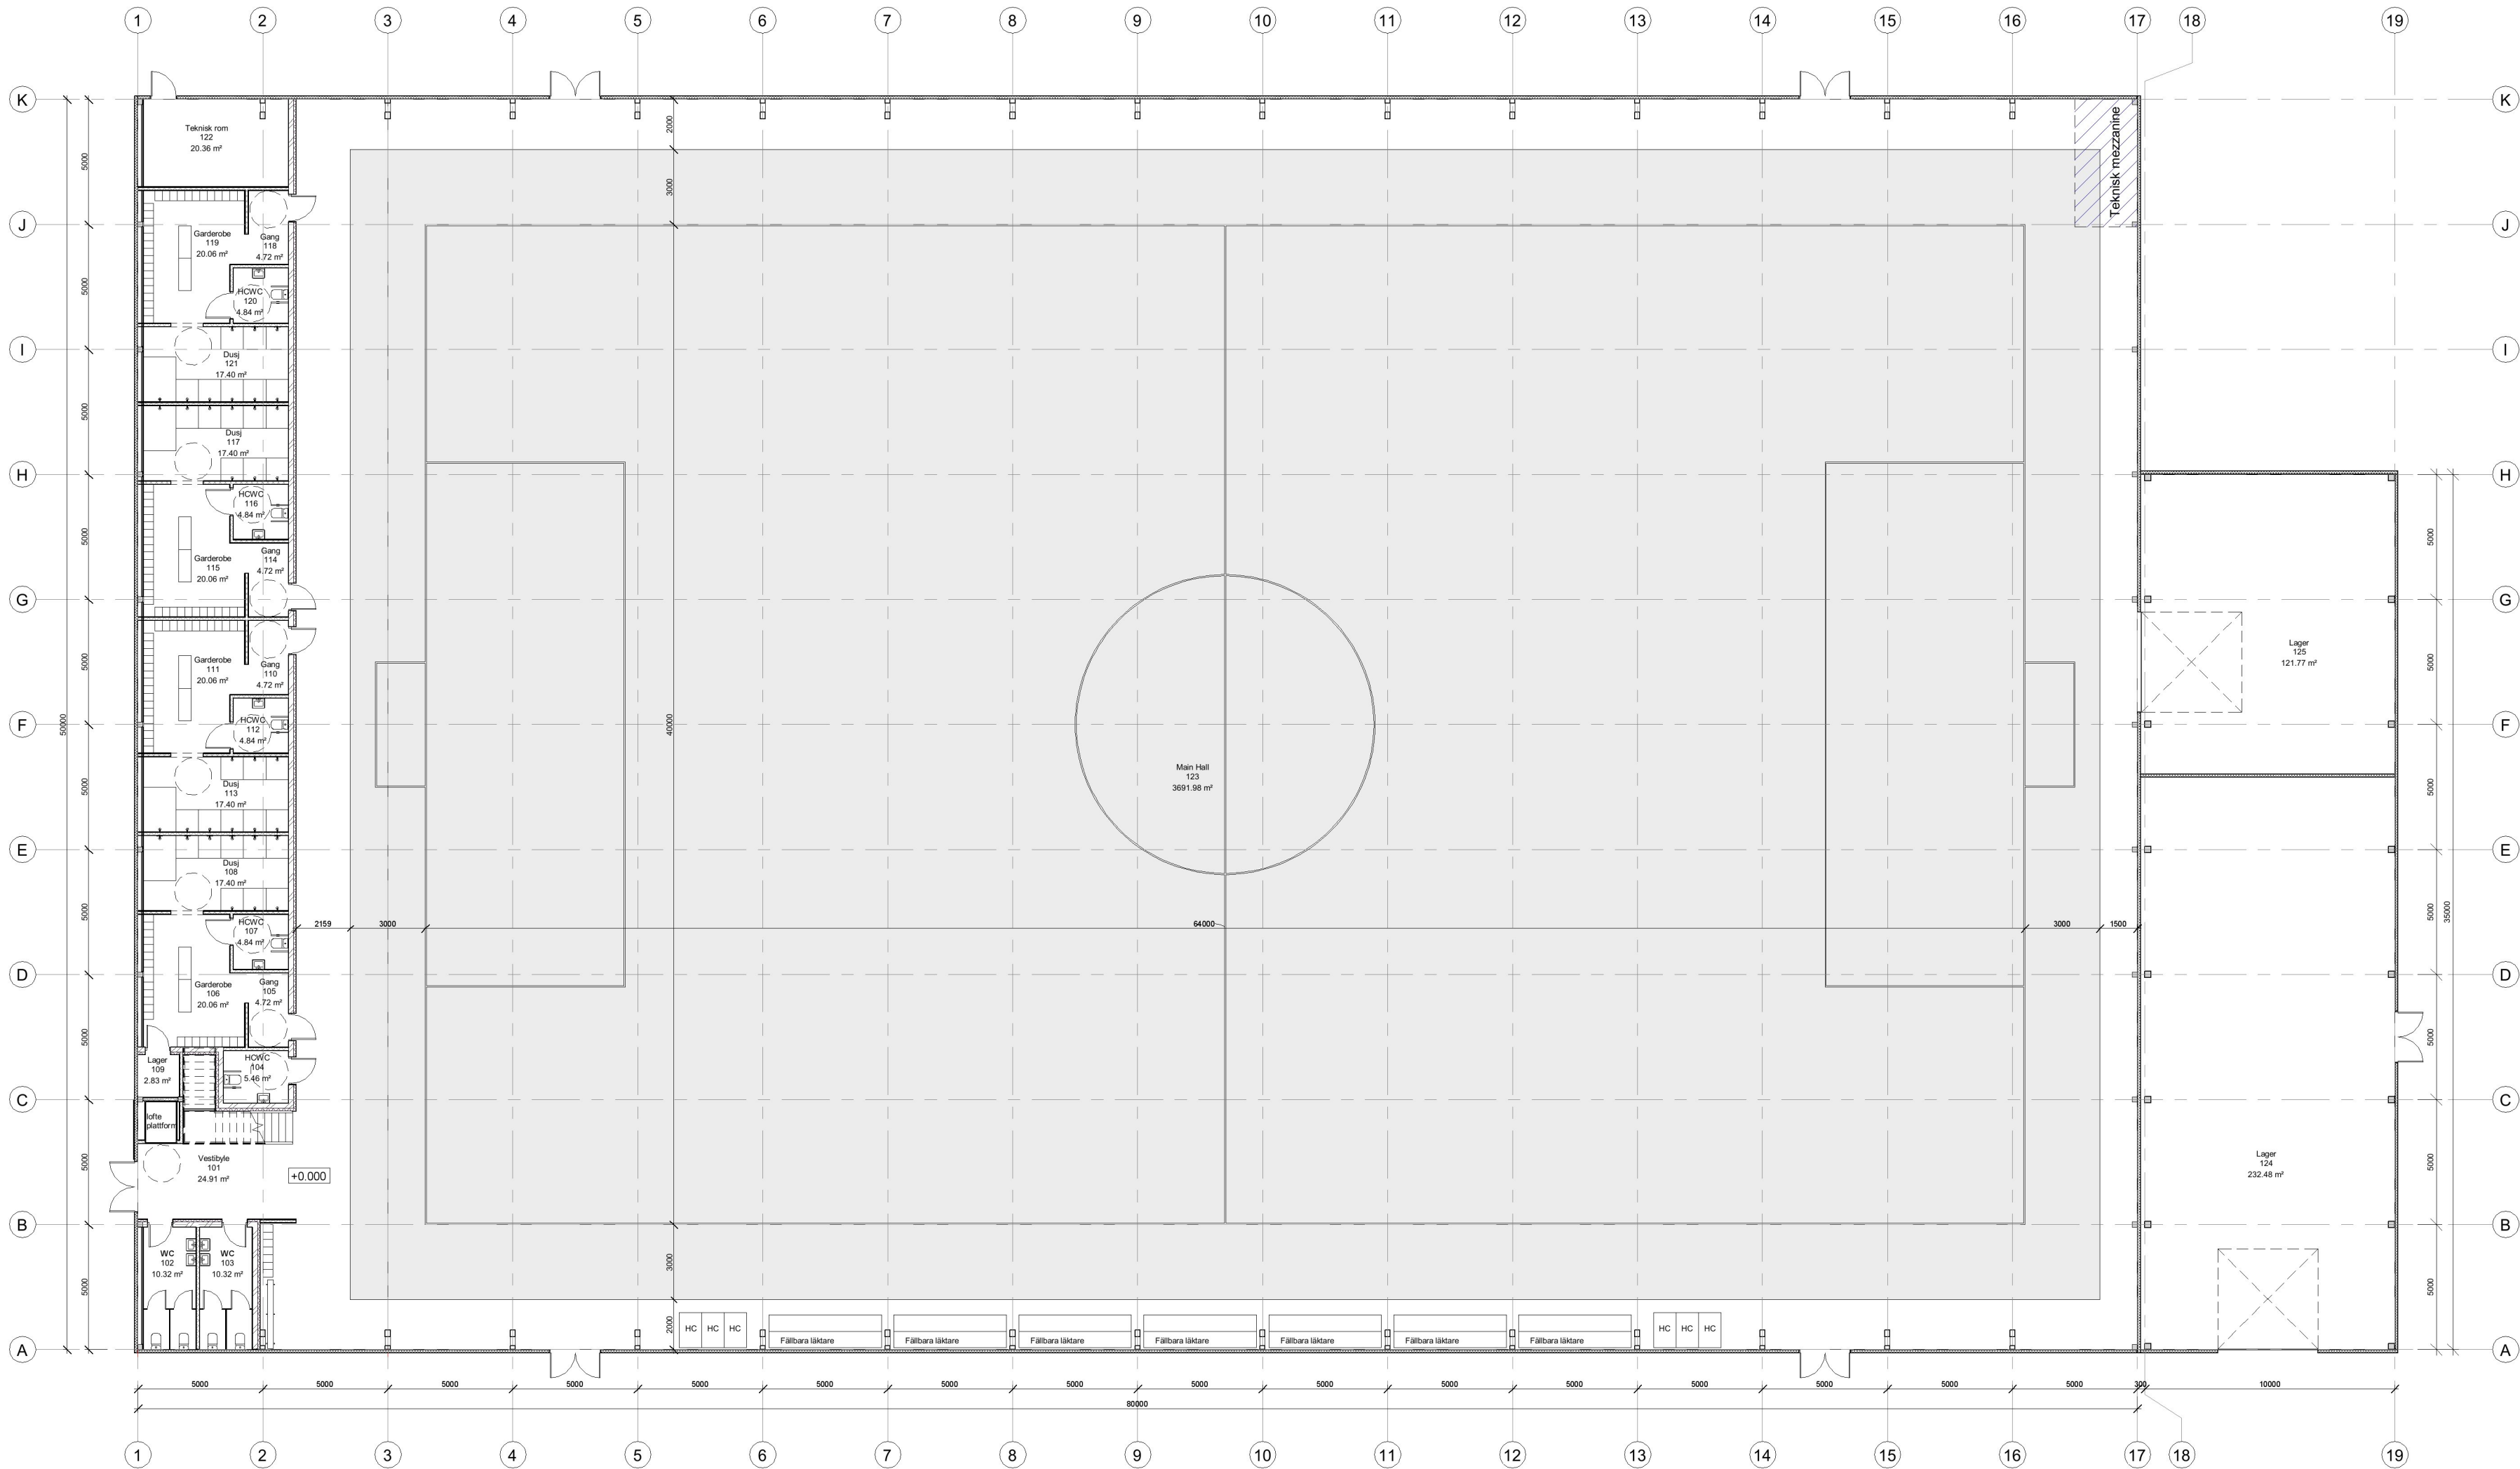

Romskjema		
Num ber	Name	Area
101	Vestibyle	24.91 m²
102	WC	10.32 m²
103	WC	10.32 m²
104	HCWC	5.46 m²
105	Gang	4.72 m²
106	Garderobe	20.06 m²
107	HCWC	4.84 m²
108	Dusj	17.40 m²
109	Lager	2.83 m²
110	Gang	4.72 m²
111	Garderobe	20.06 m²
112	HCWC	4.84 m²
113	Dusj	17.40 m²
114	Gang	4.72 m²
115	Garderobe	20.06 m²
116	HCWC	4.84 m²
117	Dusj	17.40 m²
118	Gang	4.72 m²
119	Garderobe	20.06 m²
120	HCWC	4.84 m²
121	Dusj	17.40 m²
122	Teknisk rom	20.36 m²
123	Main Hall	3691.98 m²
124	Lager	232.48 m²
125	Lager	121.77 m²
126	Mesalin	243.66 m²
		4552.16 m²

1 Level 0.00
1 : 150

REV.	REVISION DESCRIPTION	REV. DATE
CLIENT Hugaas Entreprenør		
PROJECT 364 - Kvernbit IL		
DRAWING TITLE Level 1		DRAWING No HE-00364-R-A101
CHECKED BY	Checker	
PREPARED BY	Author	
CHECK DATE	REVISION DATE	PAGE
SCALE		FORMAT
A1 REVISION MARK		