



ambita


Kommune: 1256 Meland
 Eiendom: 1256/27/17/0/0

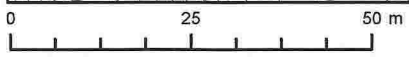


Målestokk 1:1000
 Dato: 23.5.2018

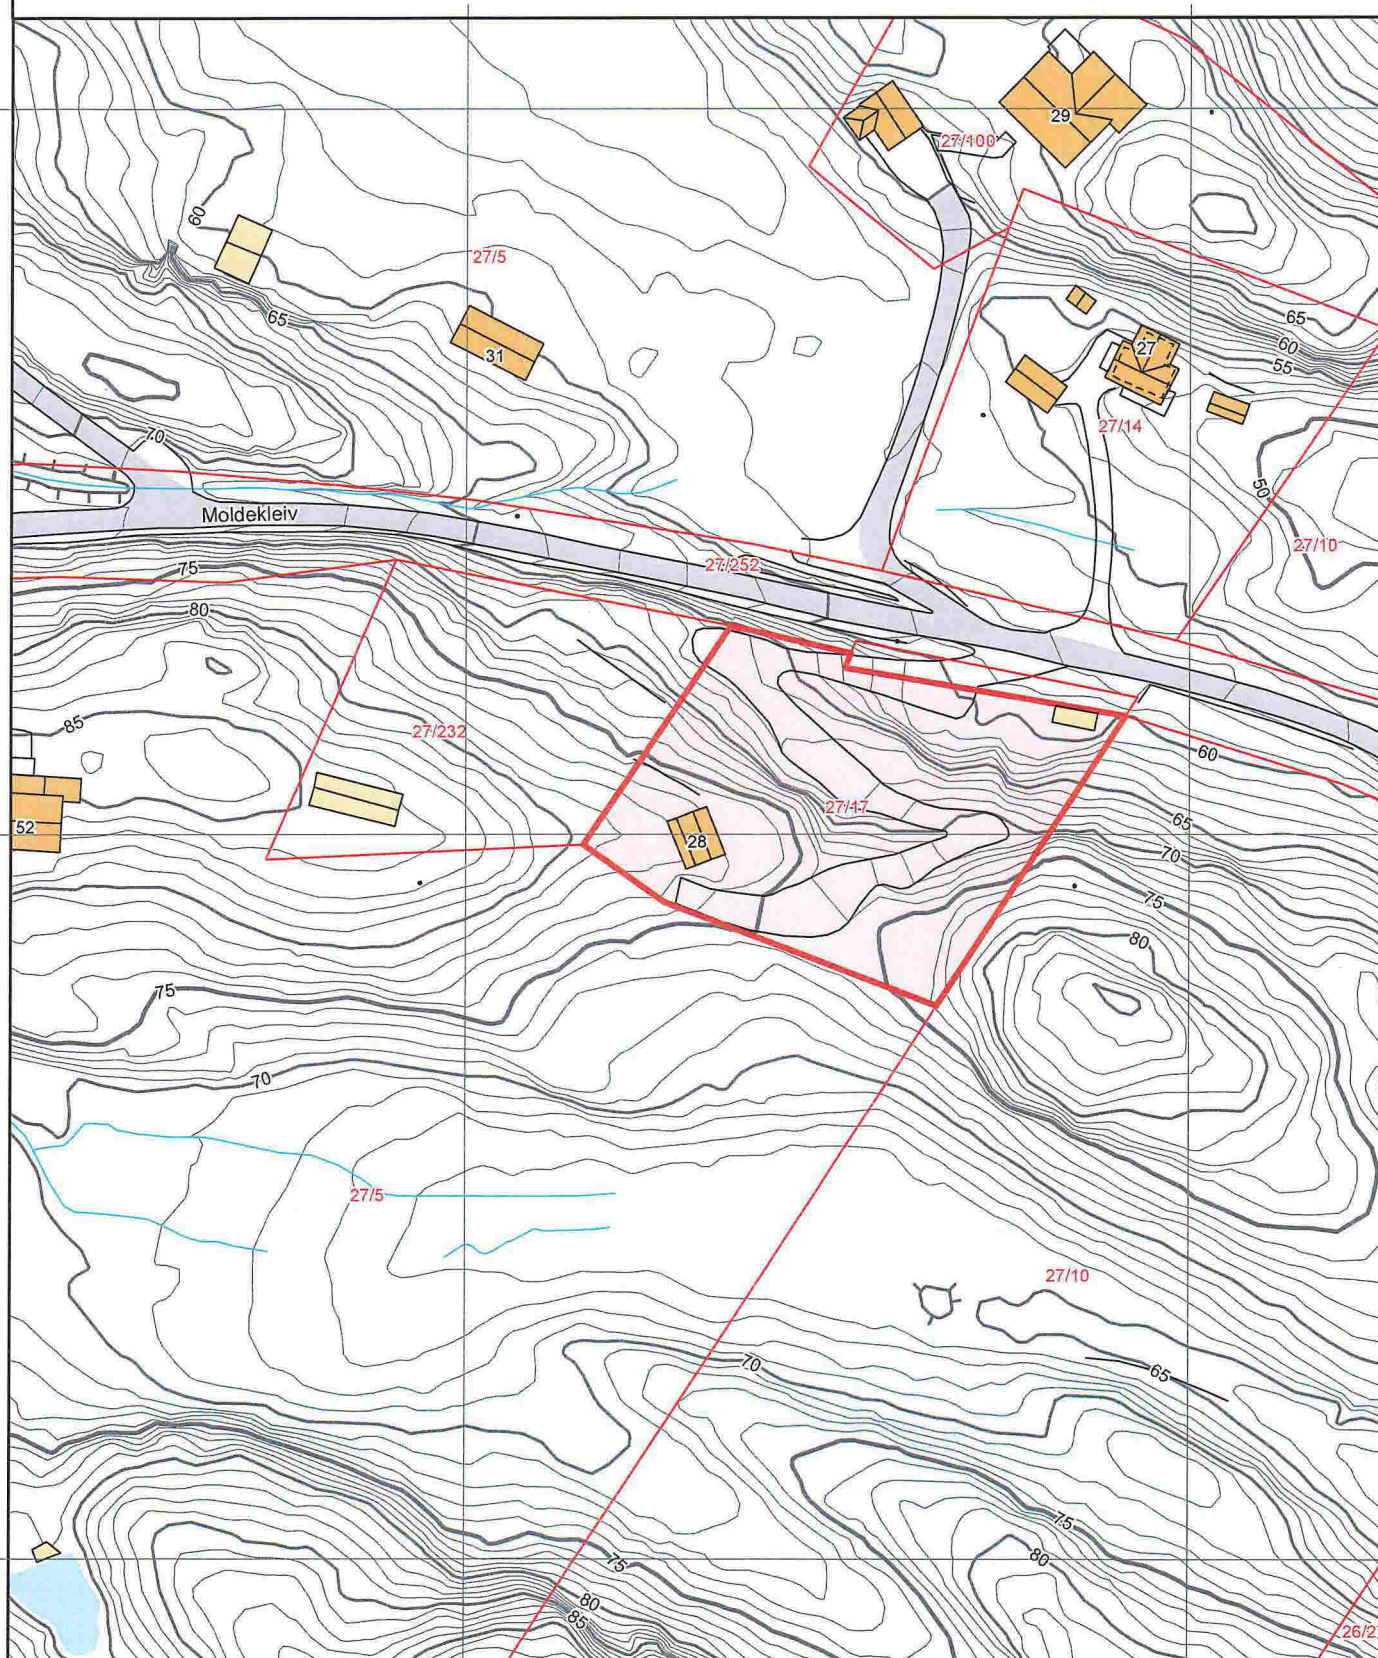

Kartgrunnlag: Geovekst - 8193
 Det tas forbehold om feil og mangler i kartet.
 Kartet kan ikke benyttes i byggesaksbehandling.

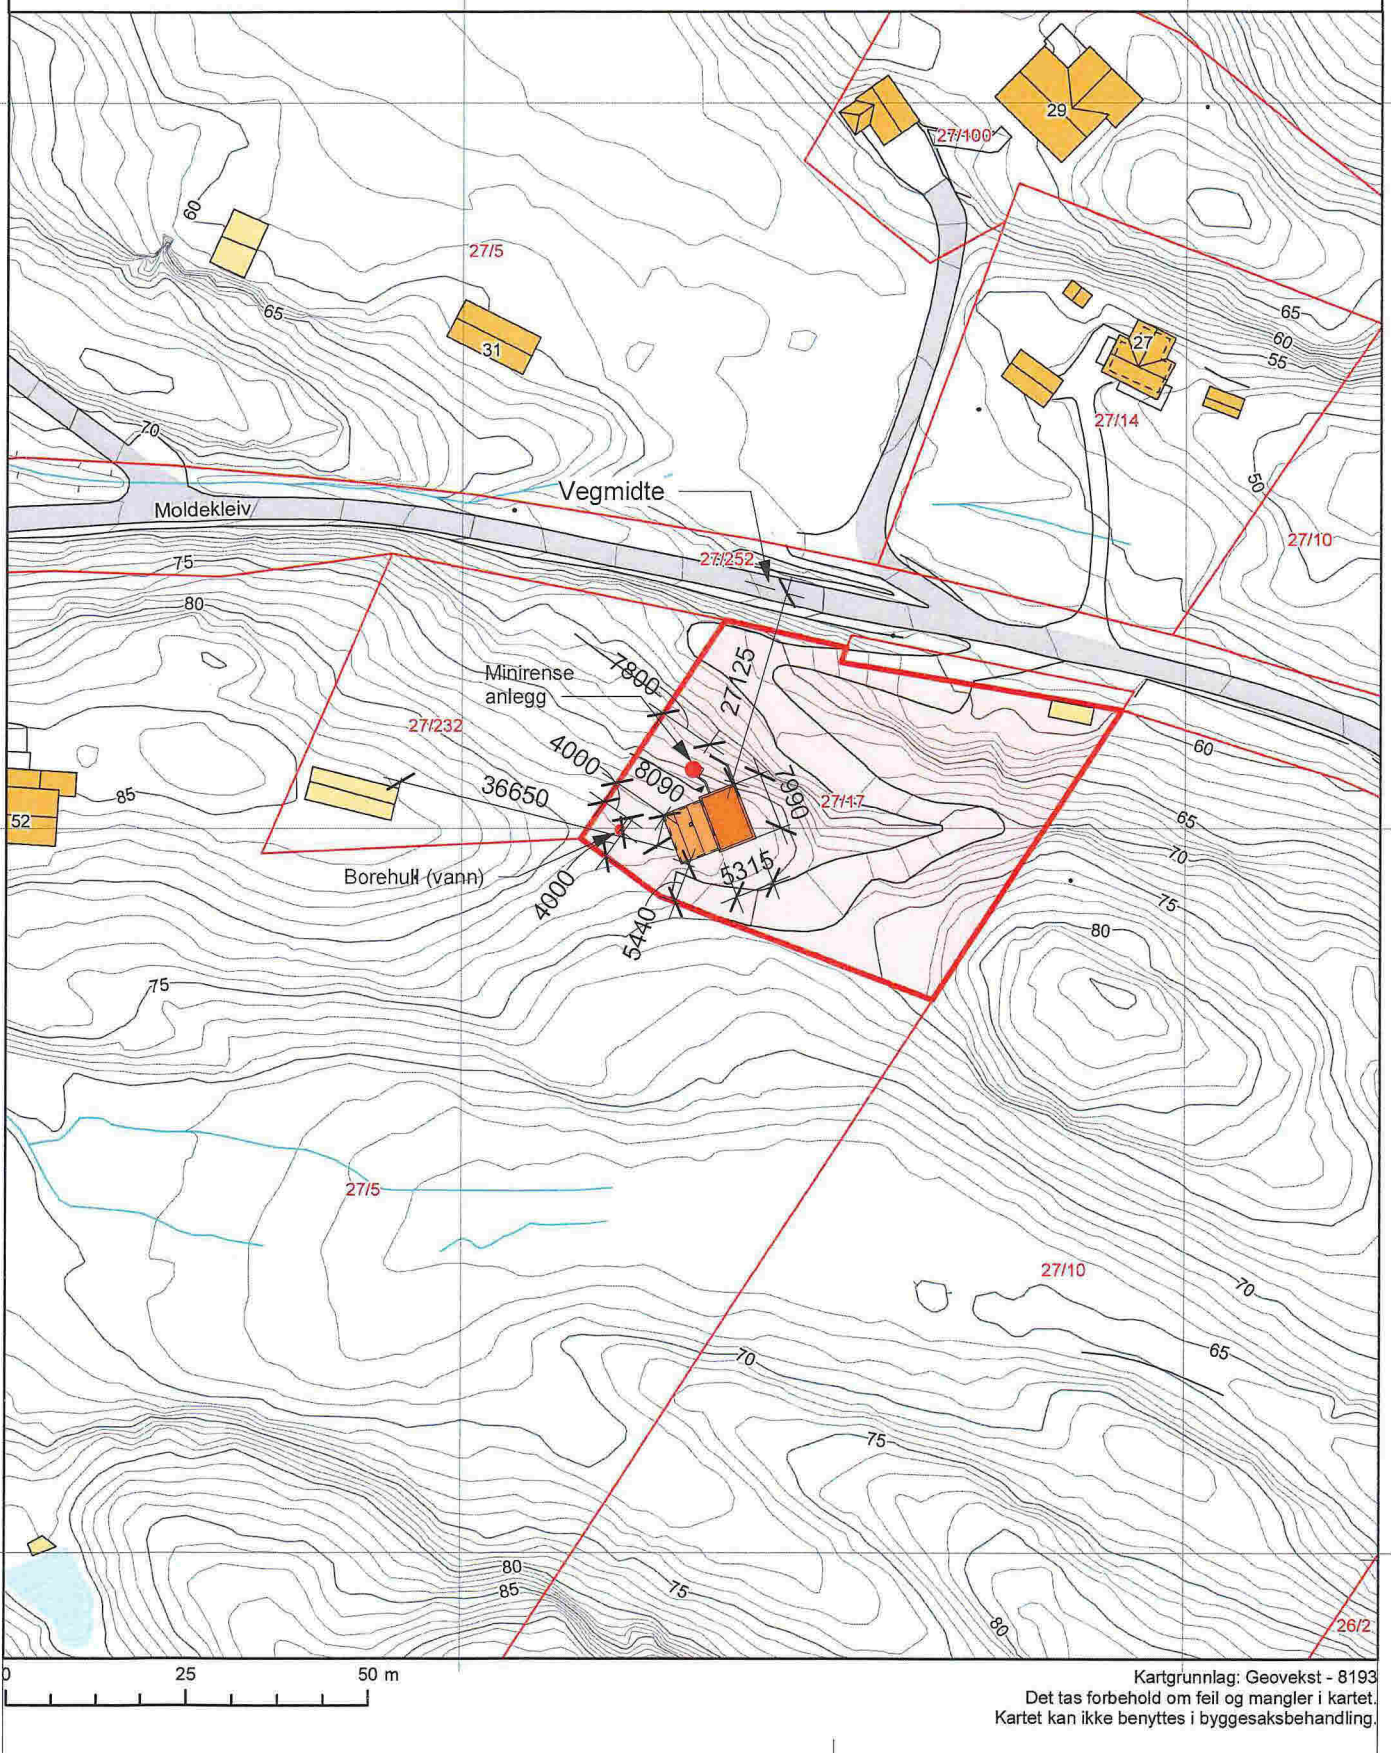

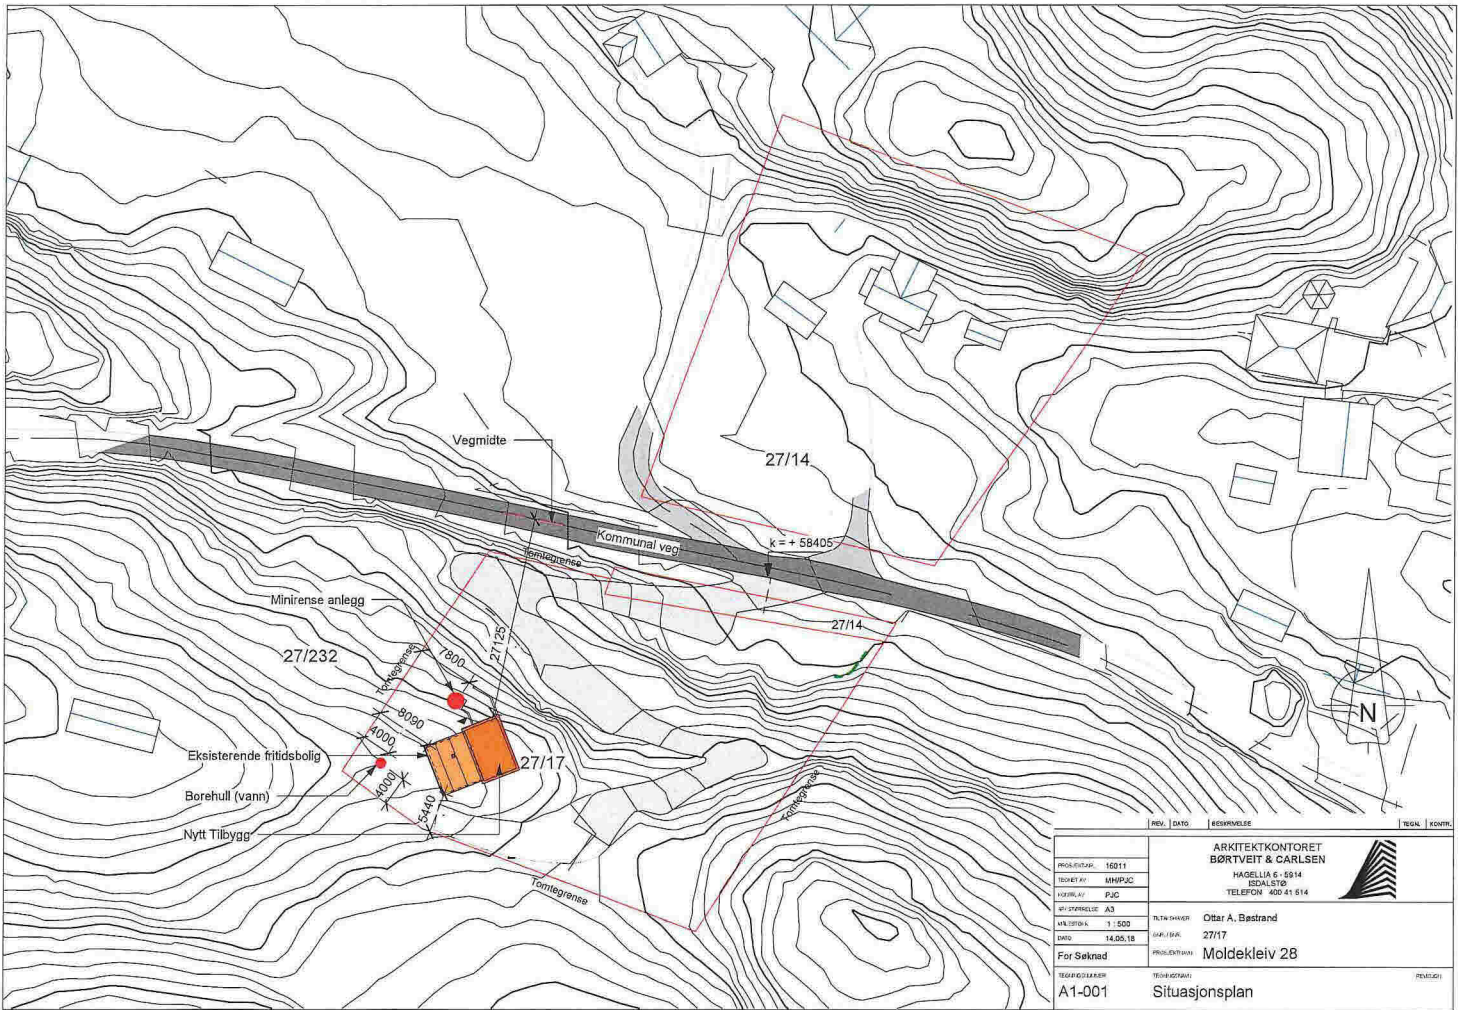

PROJ. DATO		EGNINGSRETT		TEMA		ZONING	
PROJ. NR.	15811	ARKITEKTKONTORET BØRTVEIT & CARLSEN		HAGELIA E. 1514			
TEMA NR.	MHPJUC	HAGELIA E. 1514		152/AL/STB		TELEFON 400 41 614	
FORSL. NR.	PJC	UTV. DRØYER		Ottar A. Bastrand			
BY-SPORRELE	A3	MÅSTYRE		27/17			
MÅSTYRE	1 : 500	DATO		14.05.18			
For Søkna		PROJEKTERING		Moldekleiv 28			
TEMA/EGNINGSRETT		TEMA/EGNINGSRETT		Situasjonsplan		REVISJON	
A1-001							