



Lengdeprofil Veg A

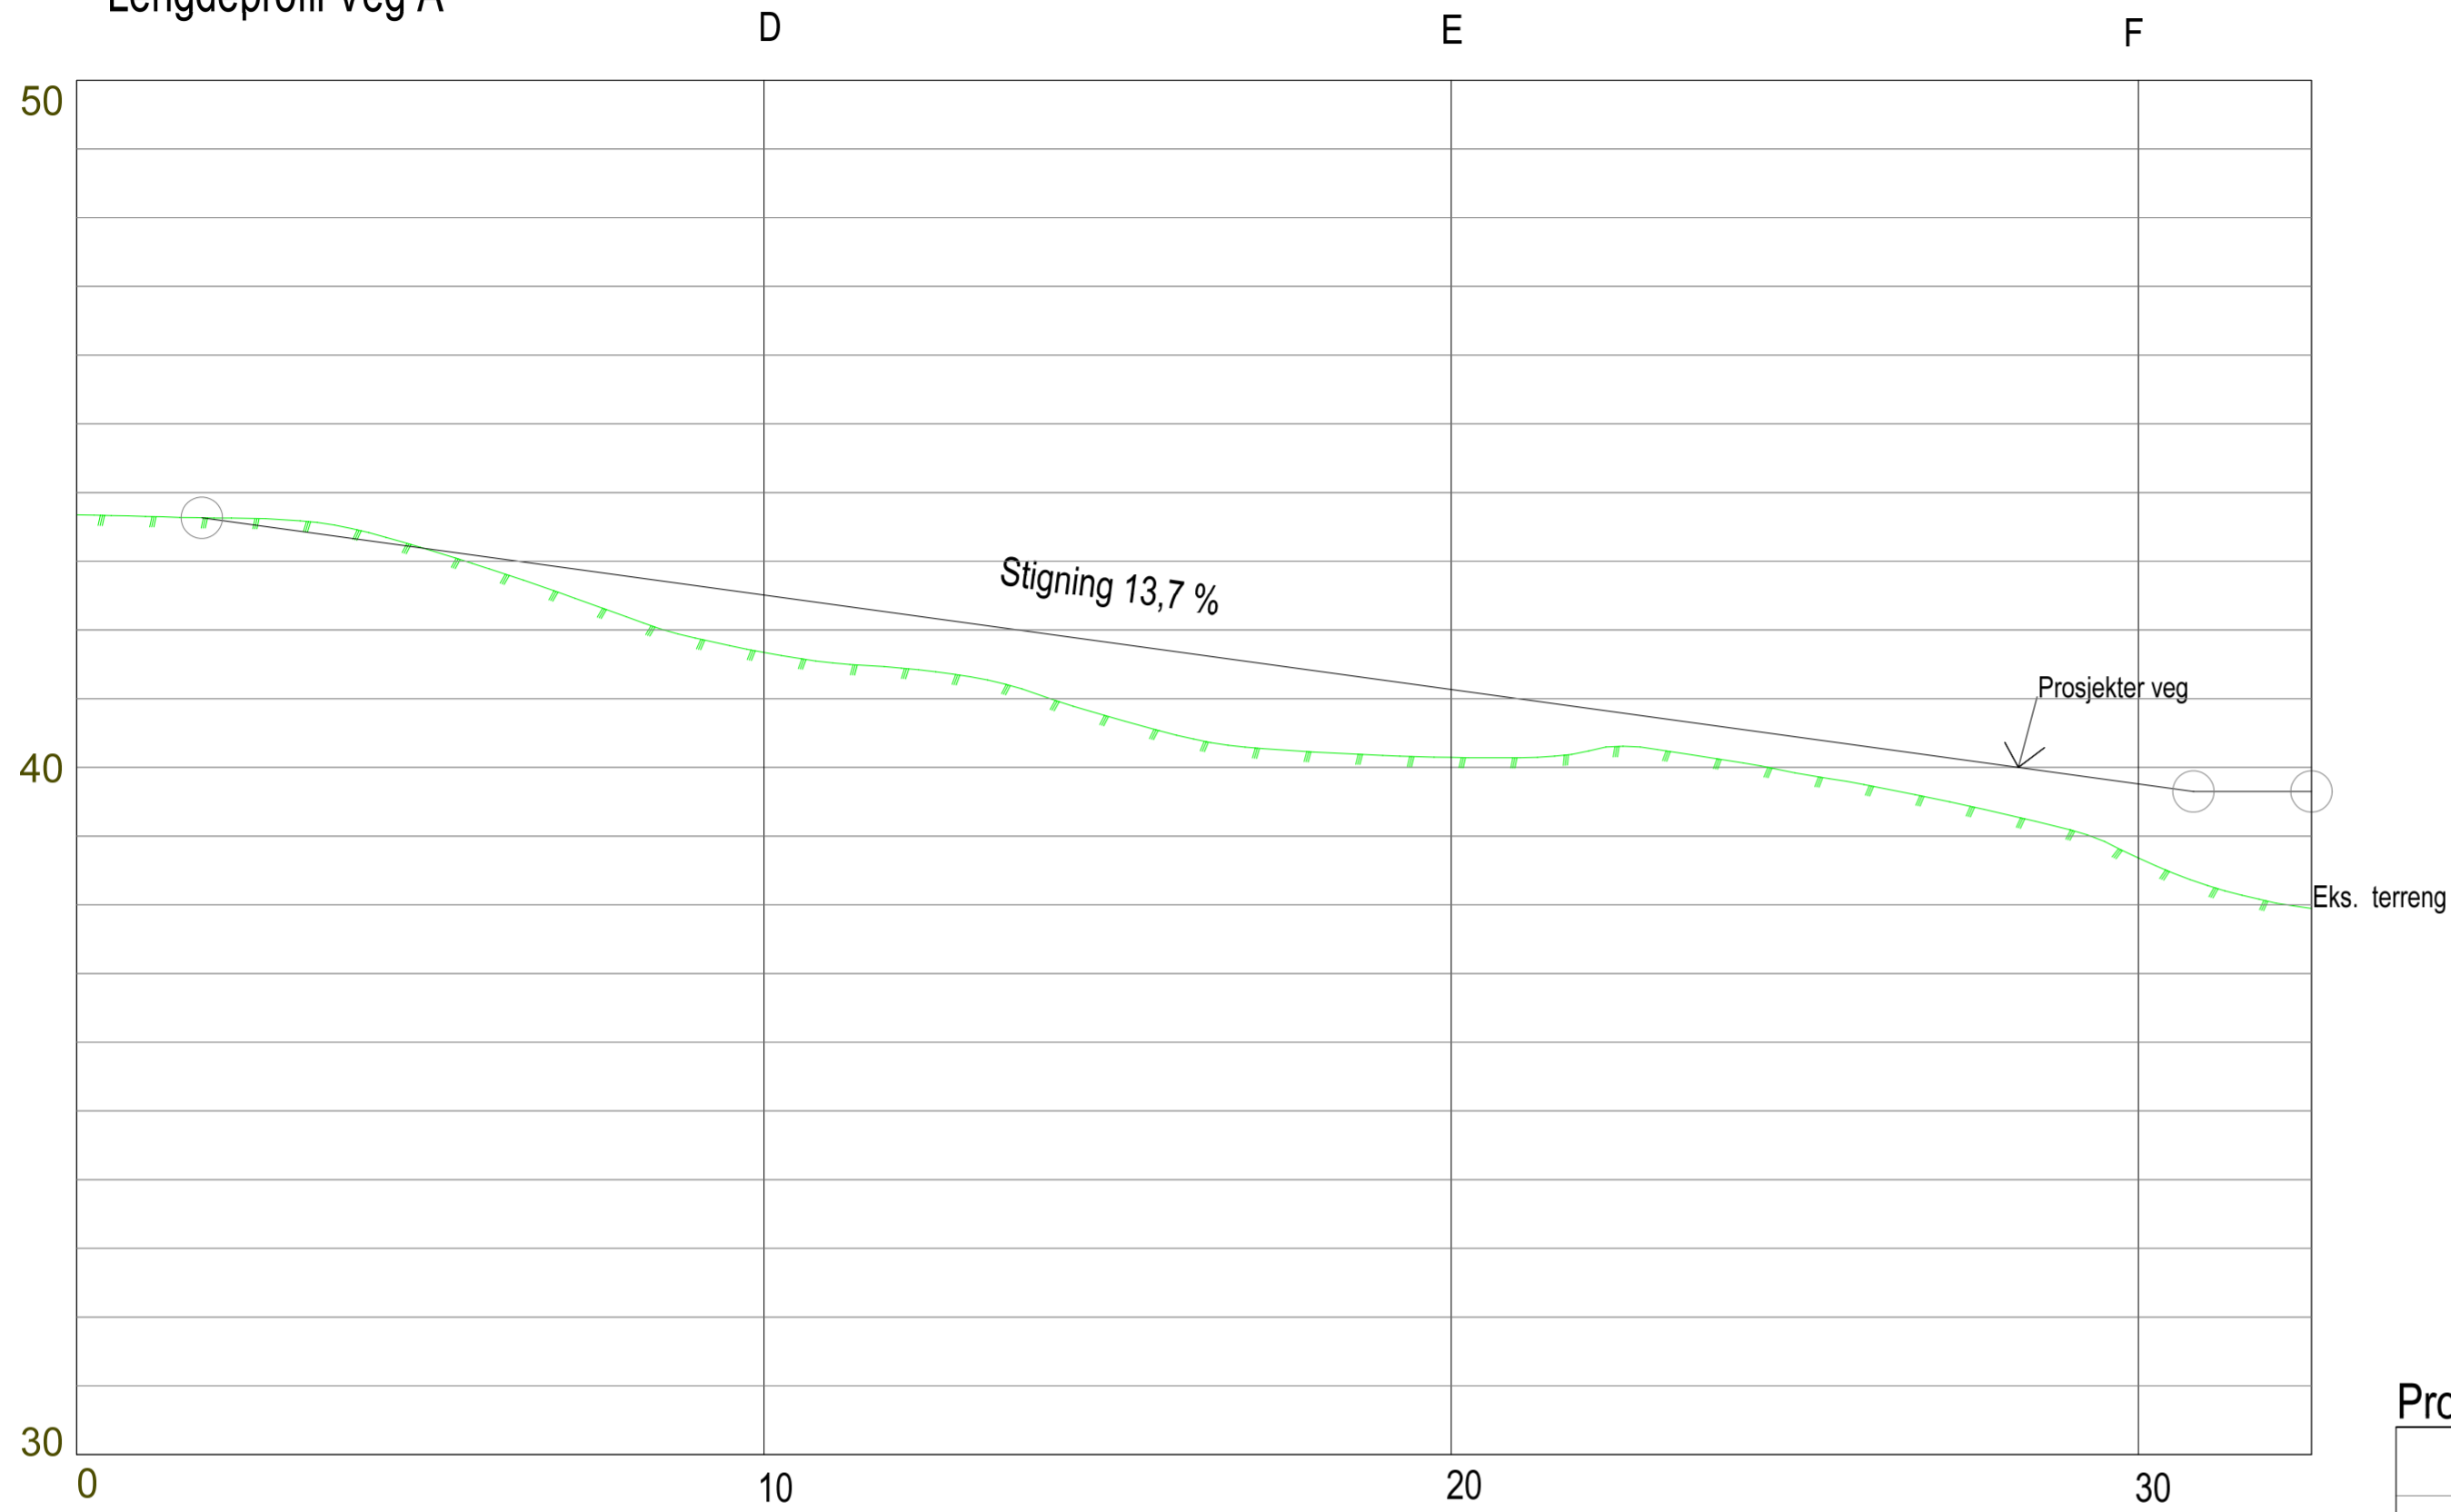


Lengdeprofil Veg B

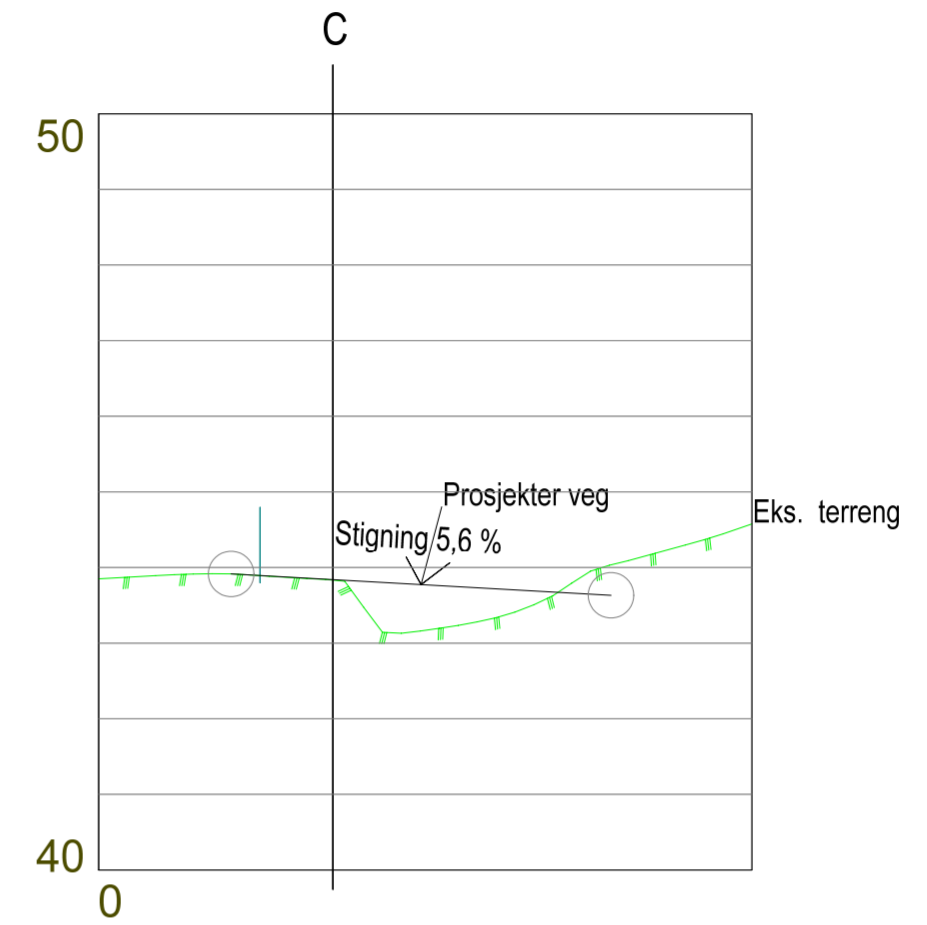


E-6

Profil F

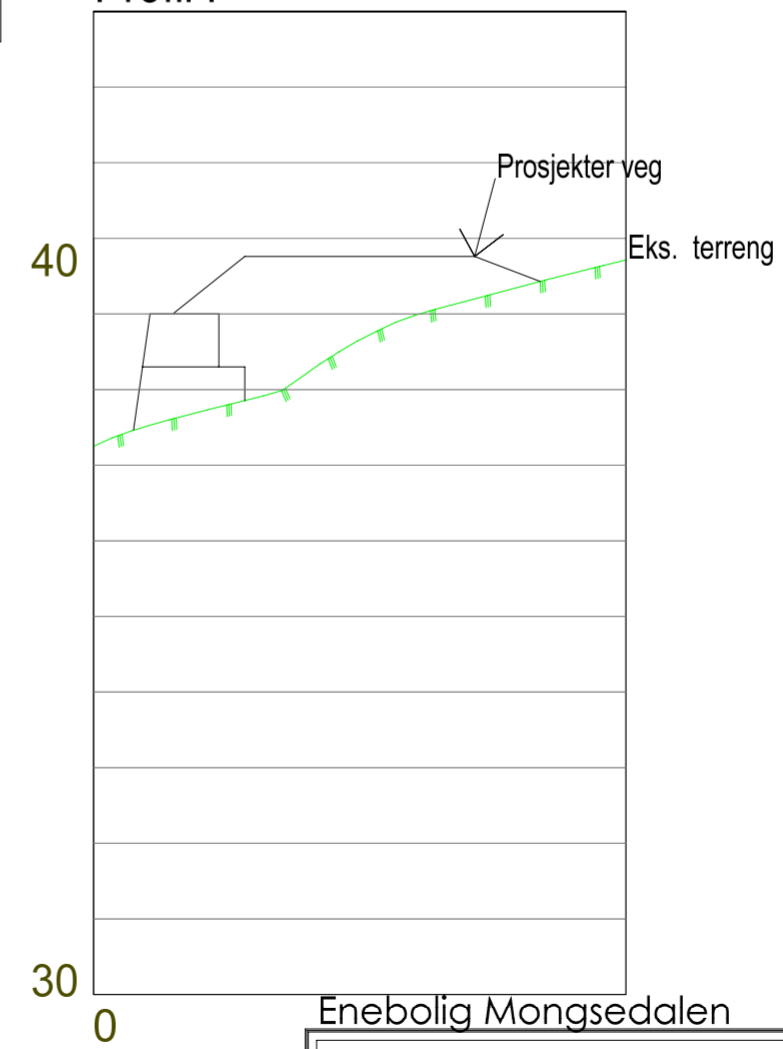


Enebolig Mongsedalen


Profil C

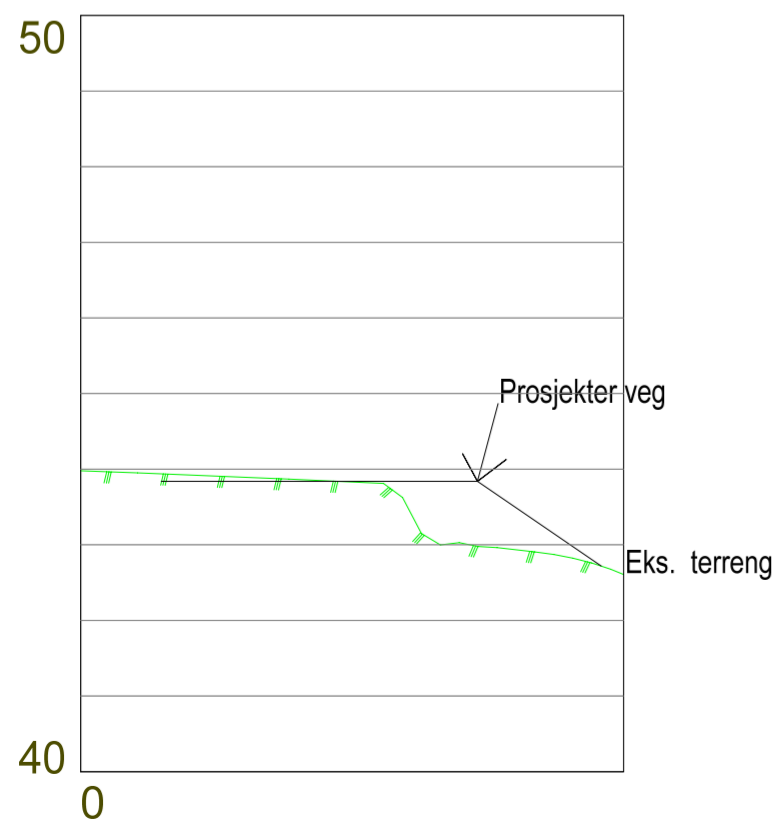

Profil D

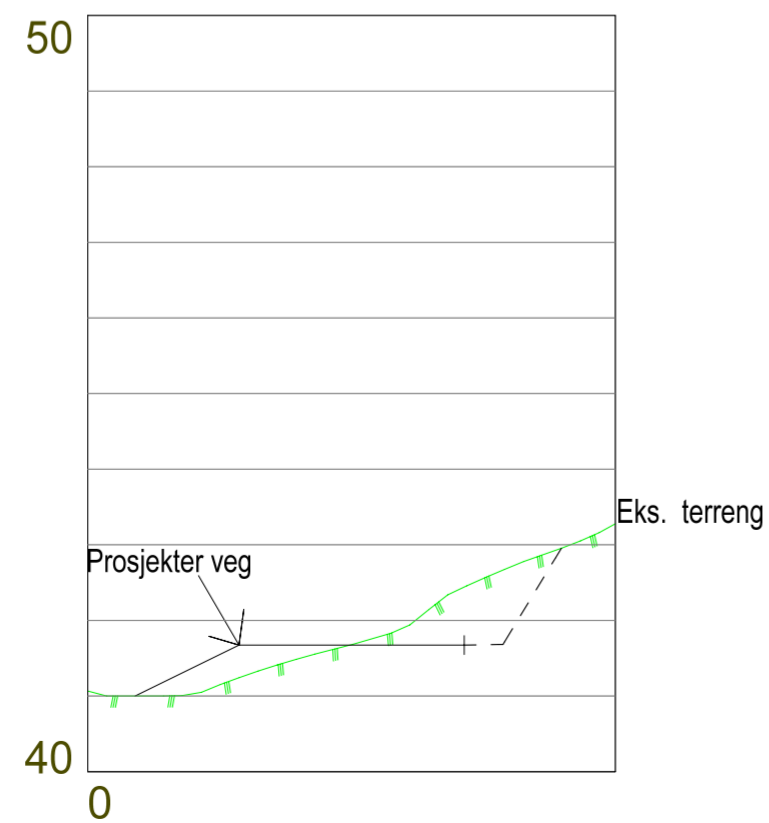

Profil E

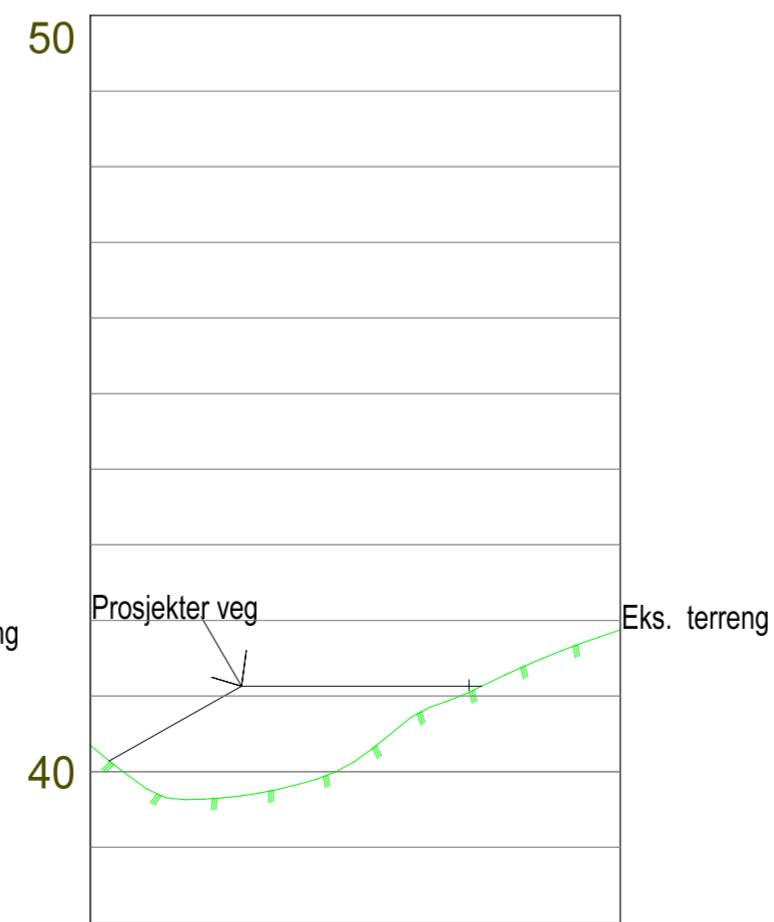

Tiltakshaver: <b>Meland Bolig</b>		Dato: 03.12.2018
Byggeklasse: <b>Mongsedalen</b>		Tegn: RF
Kommune: <b>Meland</b>		Prosjekt nr.: _____
Gnr. 9	Bnr. 215	Mål: 1 : 100 / A2
Profilert vei		Tegn.nr.: 508
Enebolig Mongsedalen		Enebolig Mjuebakkane 2



© Tegningen er beskyttet i.h.t. lov om opphavsrett.

