



E-3

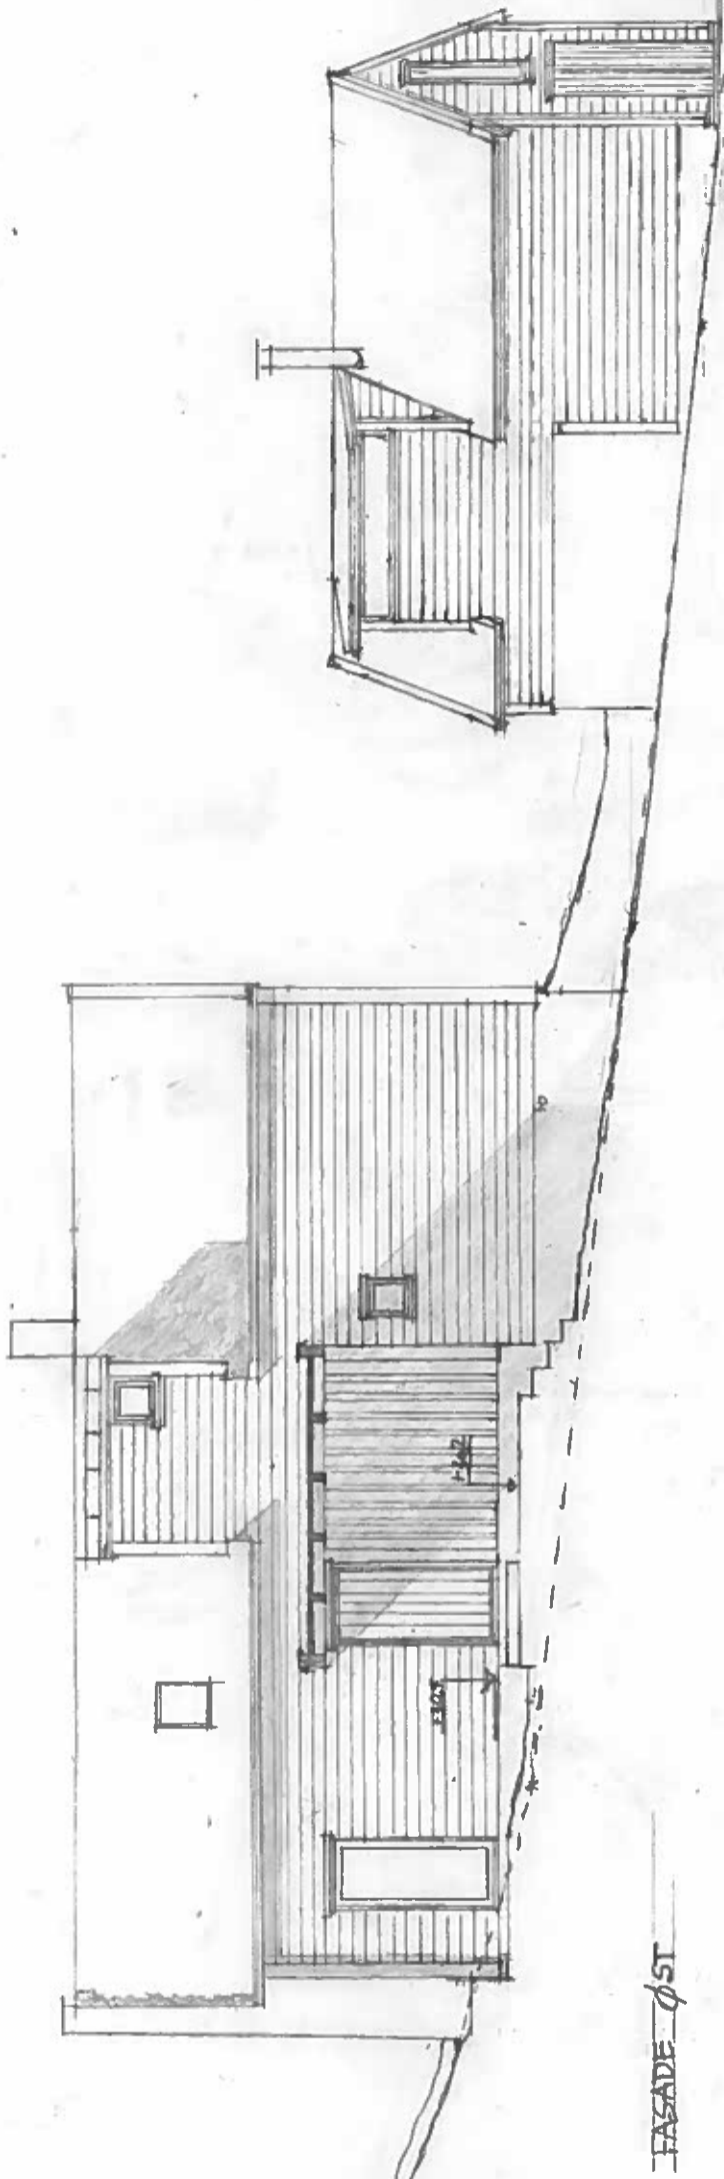

EJENDOMSGRÆNSE

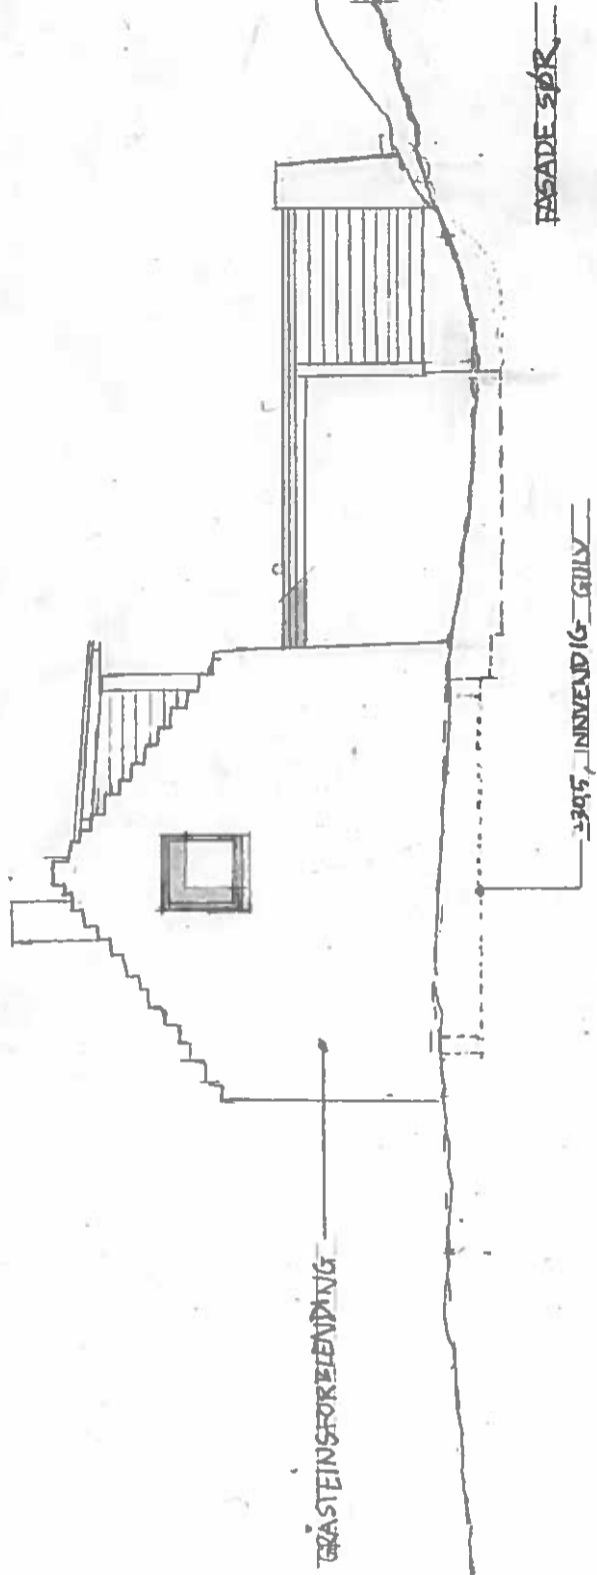

UTMARK	GNR. 5, BNR. 84, ENEBOLIG SYSTAD, FLØKSAND	FASADE ØST OG NORD	Målestokk 1:100 FORMAT A3	Tegnet av HFE	REVIDERT	TEGNINGSNUMMER
						1.161