




E-3

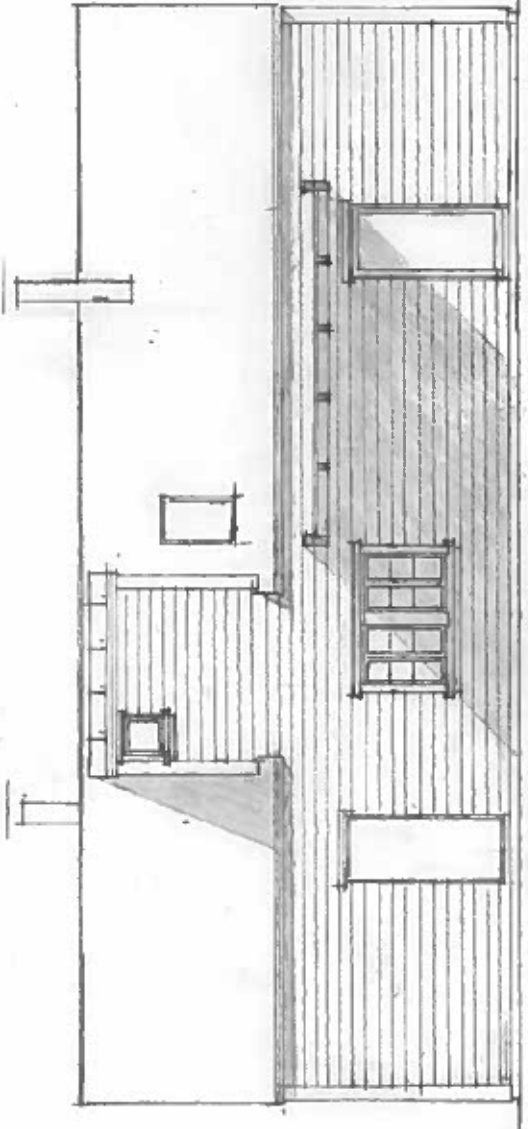


FASADE VEST

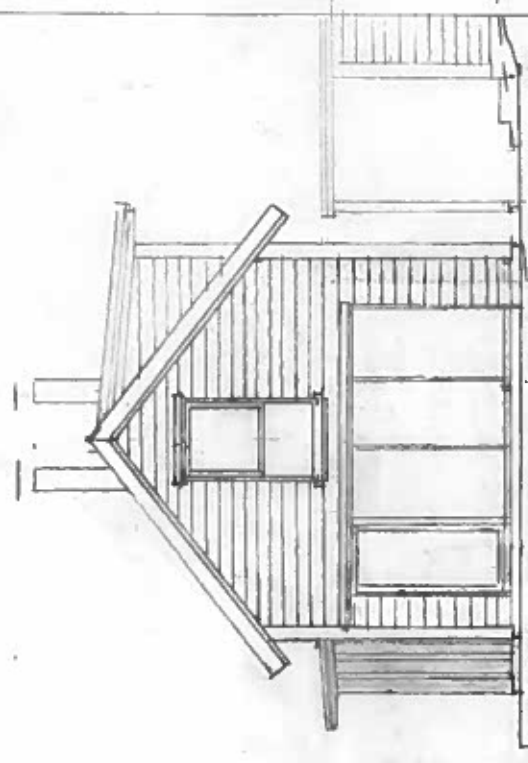

FASADE NORD

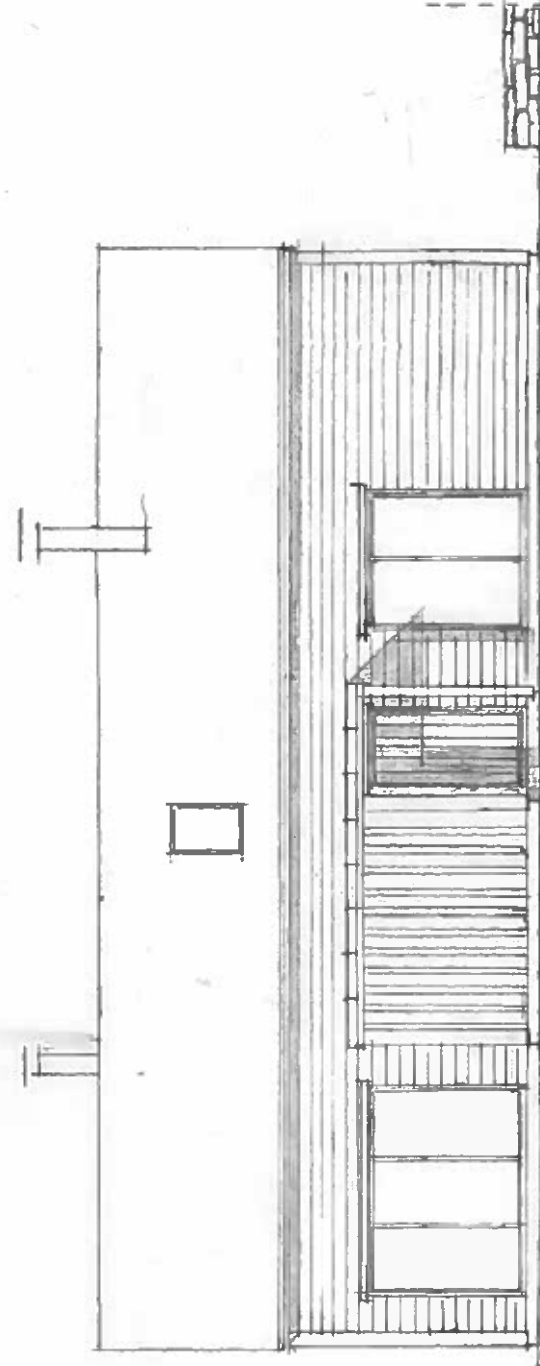

FASADE ØST

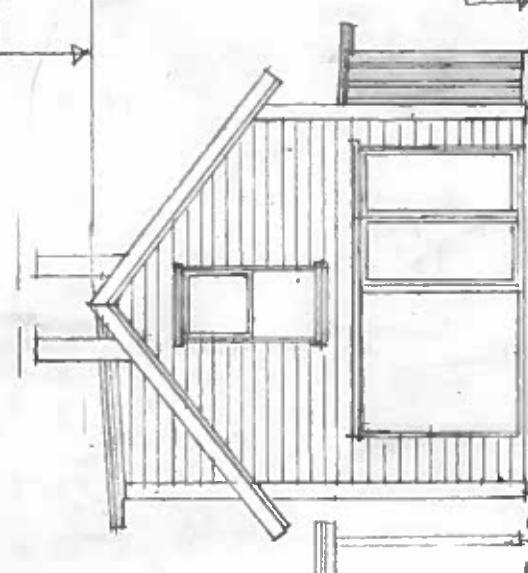

FASADE SØR

EJENDOMSGRÆNSE

14500

1000 2000 5900

+34.6

+28.6

UTMARK

GNR 5, BNR 83, ENERBOLIG SYSTAD

FASADER

Målestokk 1:100
 Format A3

Temnet av HFS
 25.01.2019

REVIDERT

TEGN. NUMMER

1.163