



97610567  
23-412

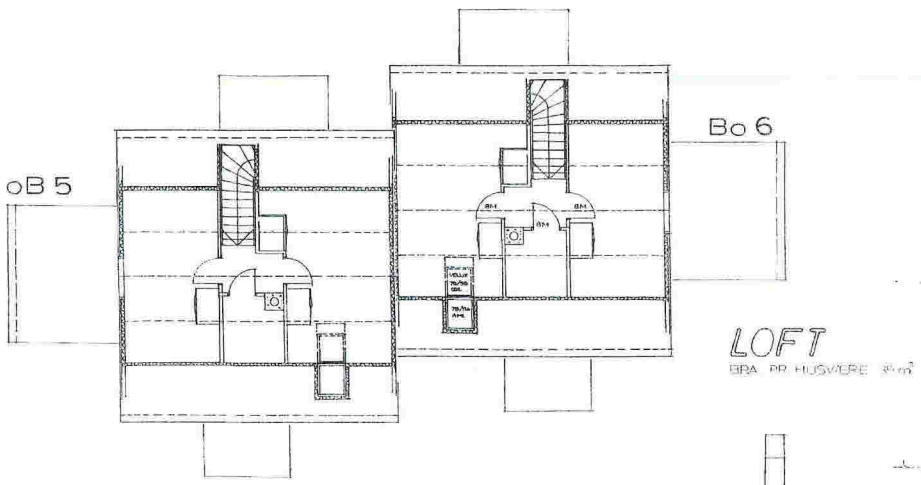

Godtekte v. Samsvær  
m/ Saknr. BR. 23/91 og HT. 104/94  
Teknisk sjef

Det er 1.50m til nærmeste nabo sitt uterområde.  
Det er 8m til hus nr. 47.

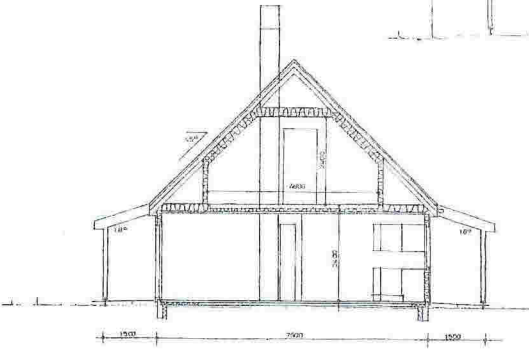


BRA. PR. HUSVÆRE: 100 m<sup>2</sup> 4 ROM - 5 SENGEPLASSER

KÅLÅS & SÖNN A.S.  
NORDREGARDEN DEL AV B2  
HUSGRUPPE III I EIL.NR. NR 5 PR R  
PLANER, SNITT OG FASADER M 1:100

10.01.1991

REV. A 10.10.94



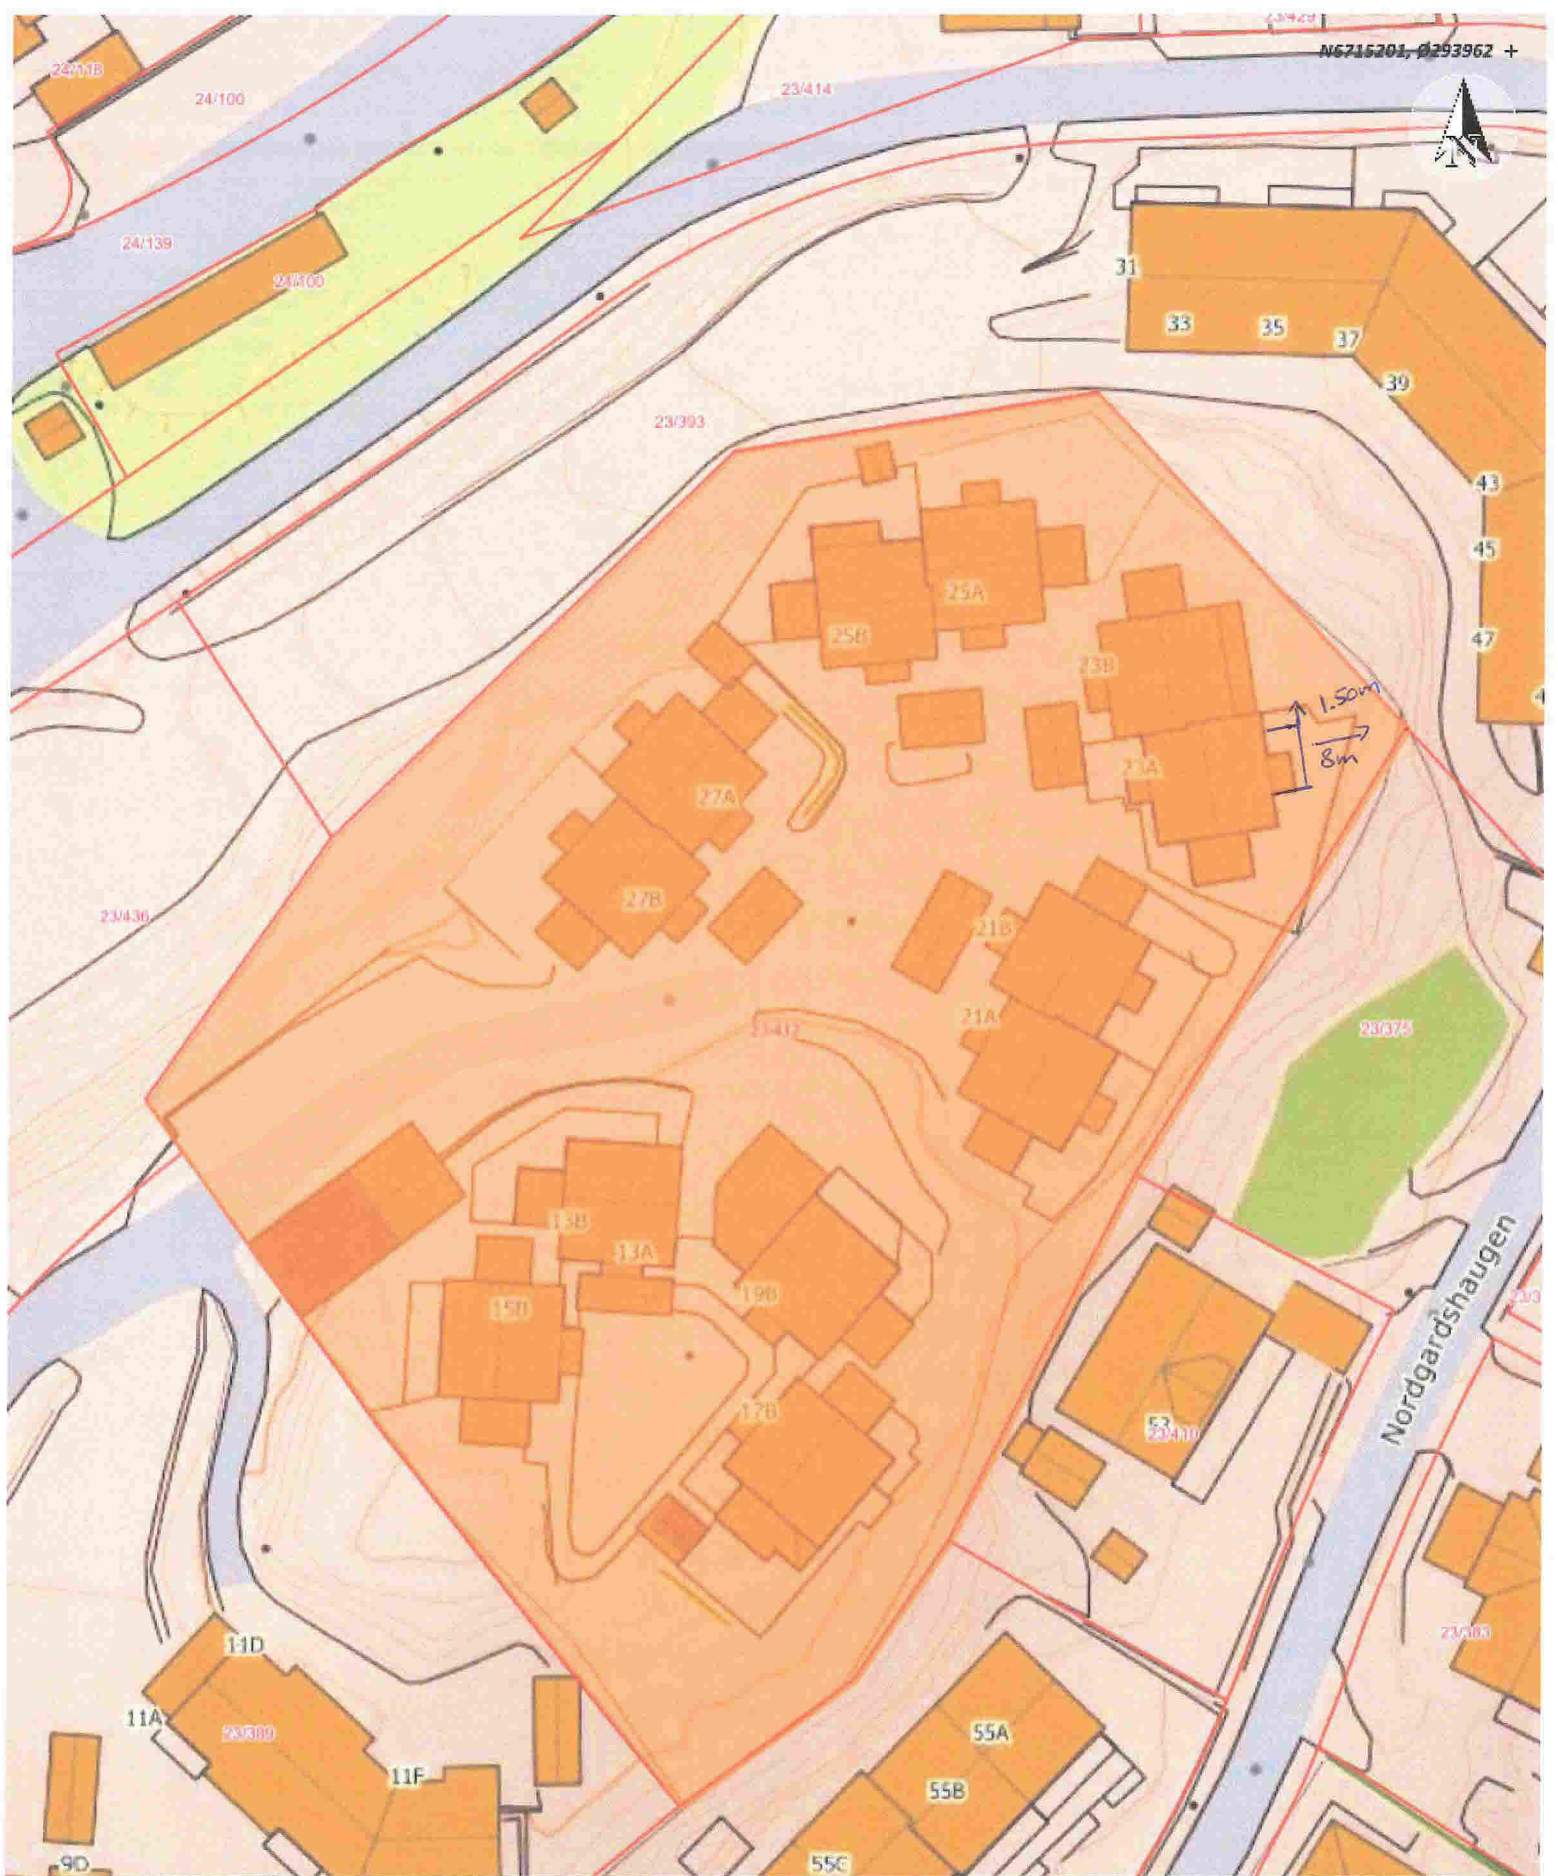

Situasjonskart -


Dato: 14-02-2019



Målestokk: 1:500



TAK

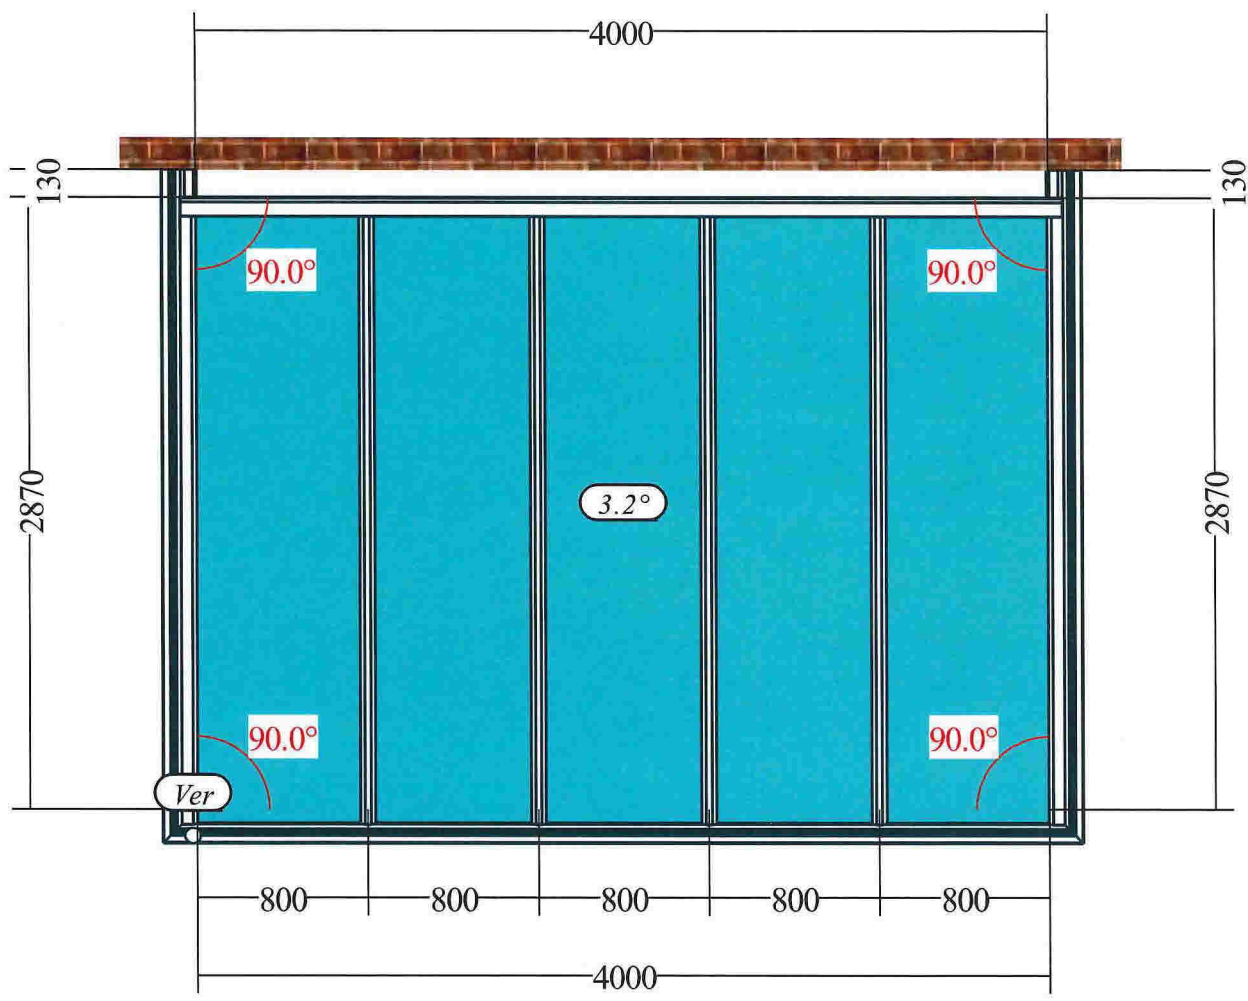

Ext/int profile colour	Cream
Roof glazing	24mm Climate Ecoclean Blue C1 1.0
Eaves beam type	Integral eaves beam
Rafter top caps	Standard
Rafter bottom caps	Square
Down pipe type	Round
Frame depth	70mm
Internal ridge height	2363mm
External ridge height	2531mm (Excl Crest)
Top of frame to U/S ridge	263mm
Top of frame to top of ridge	431mm (Excl Crest)
Roof slope	3.2°

MODEL PRICE (incl VAT) kr 148453.42

1. All dimensions relating to perimeter are to internal face of supporting frames or face of host building unless otherwise stated.
2. The support structure for this roof must provide the necessary lateral and axial stability in accordance with the relevant British Standards. Guidance if required should be sought from your frame supplier.

Quotes are valid for 30 days subject to contract and Modplans terms & conditions (copy on request)

**IT IS VERY IMPORTANT TO REMOVE THE BUILD UP OF SNOW OFF THE CONSERVATORY ROOF.**

Please check the specification and dimensions shown herewith with care and confirm your acceptance by signing here  
 SIGNED : \_\_\_\_\_ DATED : \_\_\_\_\_  
 If you are unsure of any detail appearing herewith please query with Modplan roof department. Tel 01495 246844 Fax 01495 240660









Gartner Teknisk AS  
 Mildeveien 99  
 5259 Hjellestad  
 0047 91546868  
 peder@gartnerteknikk.no

Contract Number  
 Order Number  
 Customer Reference  
 Draughts Person  
 Process Date  
 Site Post Code  
 Customer Name

Peder Sund  
 16/02/2019  
 NE  
 Terje Crowo



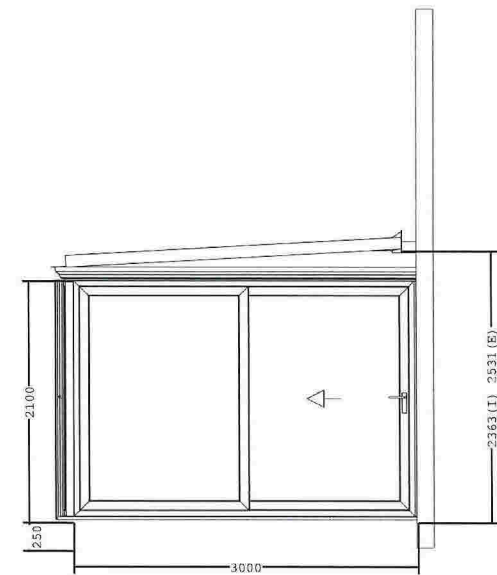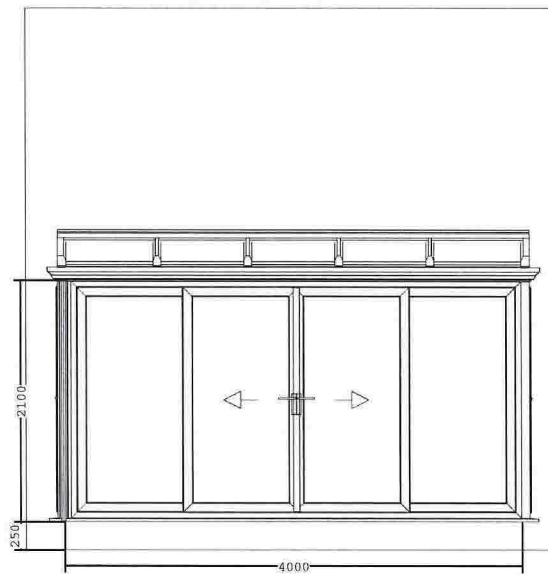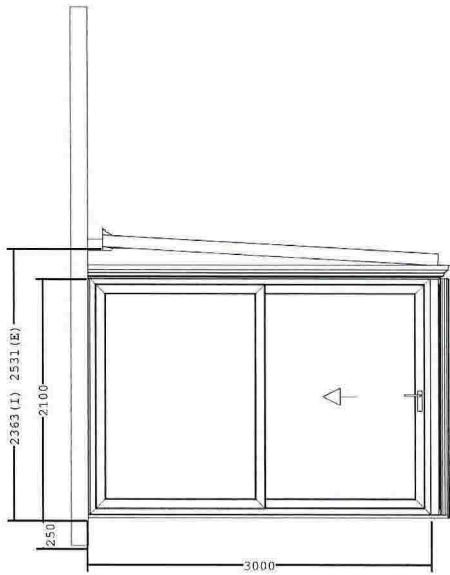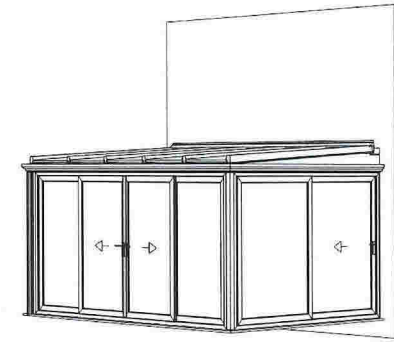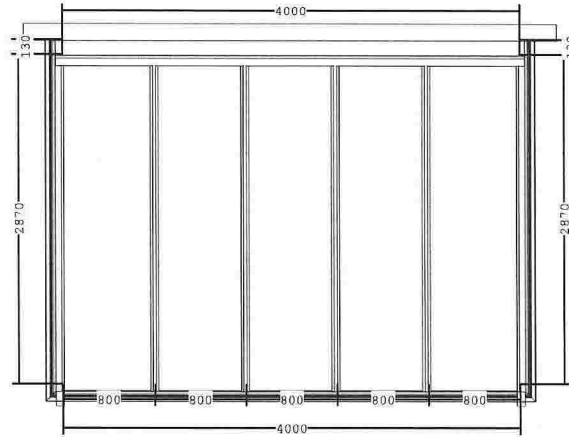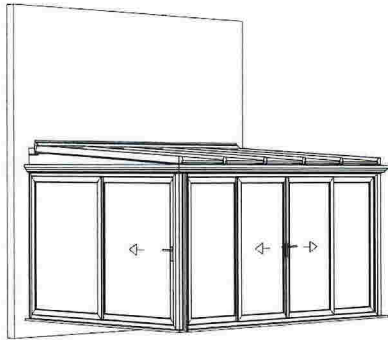

Gartner Teknikk AS  
 Mildeveien 99  
 5259 Hjeljestad

0047 91546868

peder@gartnerteknikk.no

Contract Number  
 Order Number  
 Customer Reference  
 Draughts Person  
 Process Date  
 Site Post Code  
 Customer Name

Peder Sund  
 16/02/2019  
 NE  
 Terje Crowo