
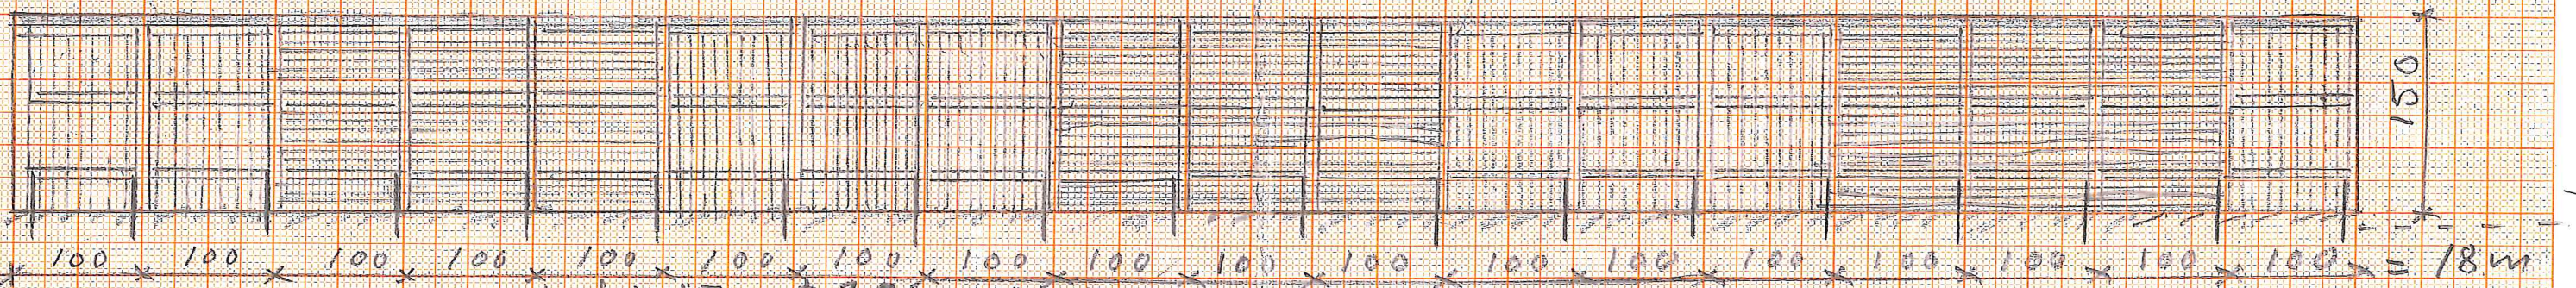
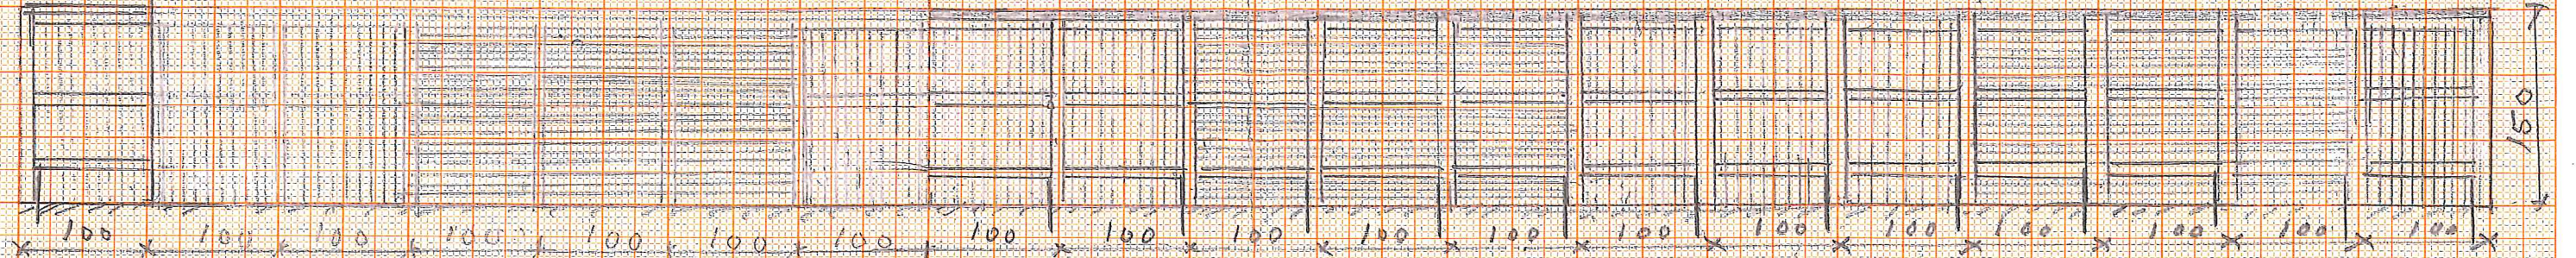


E1



Rekultiveringsgjerd mellom grunn 11 og 13

M = 1:50  
M = 1:20  
M = 1:5  
M = 1:10

Frukt. 20/2 - 2019  
K

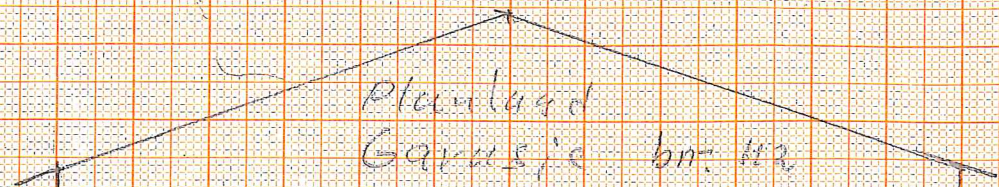

Toppbord b 15cm t 3,0 arruina M = 1:50

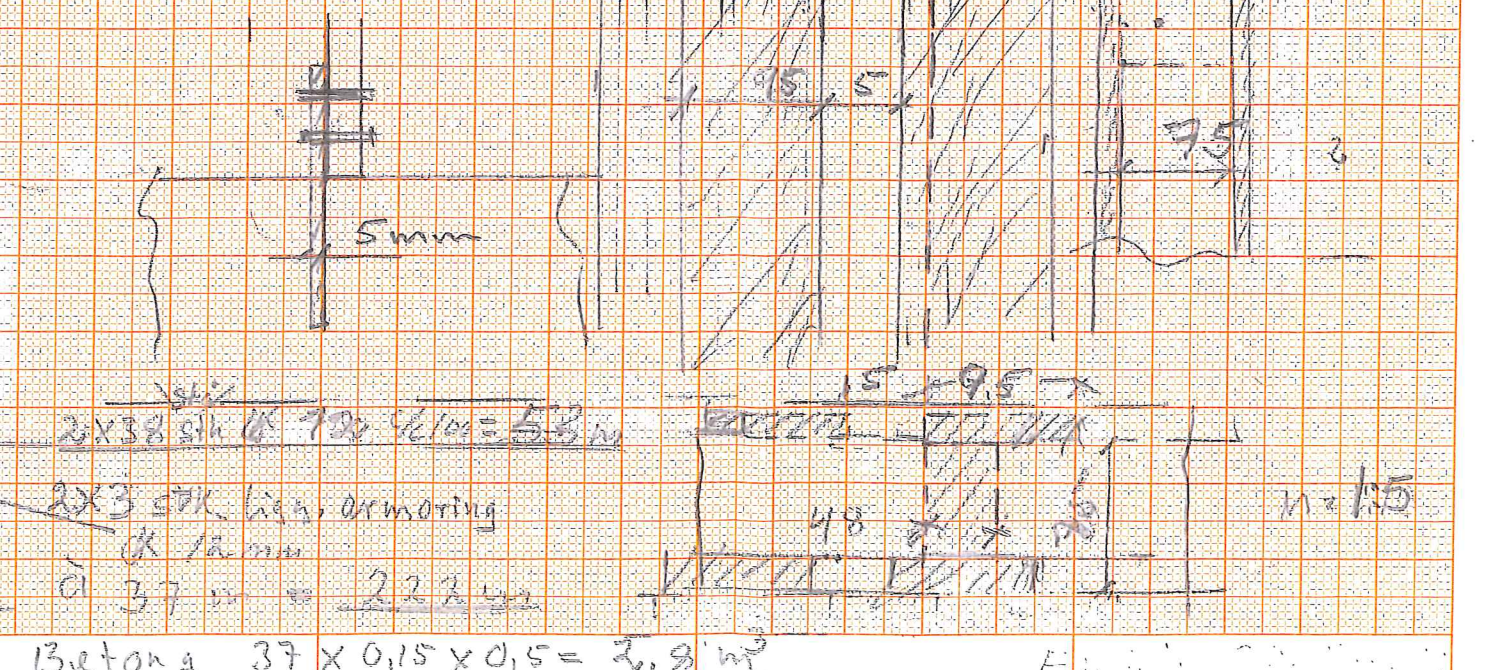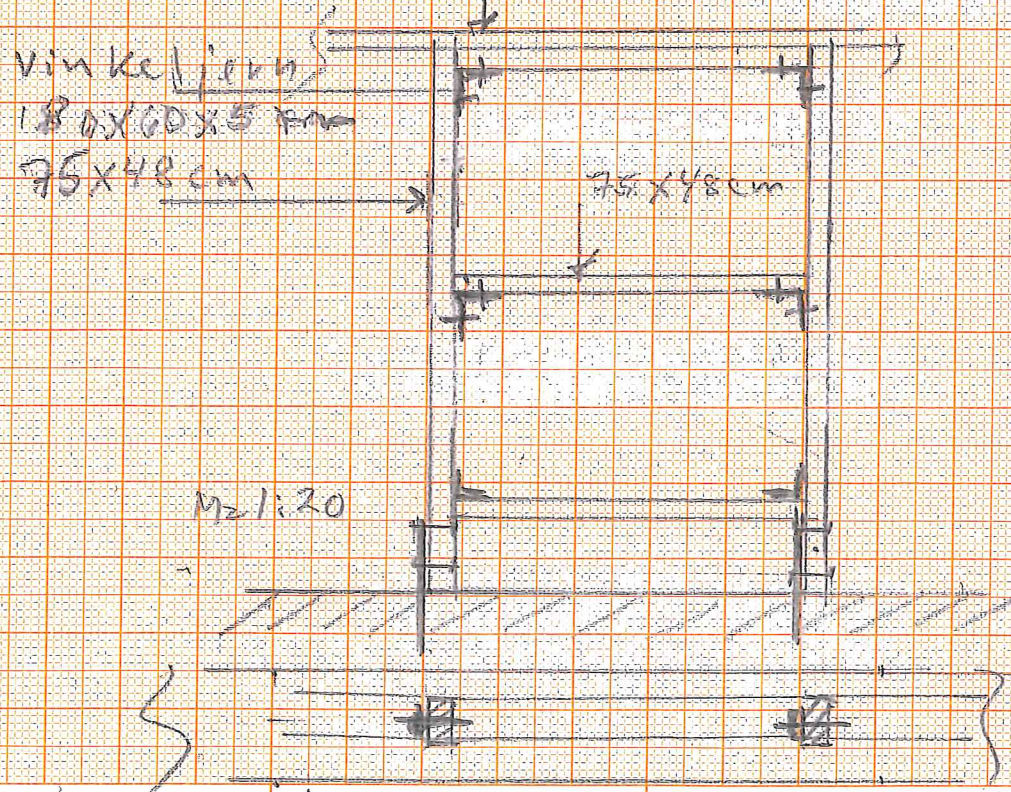

2.5  
0.95  
11.11.19

Frukt. 20/2 - 2019