


ØST

SØR

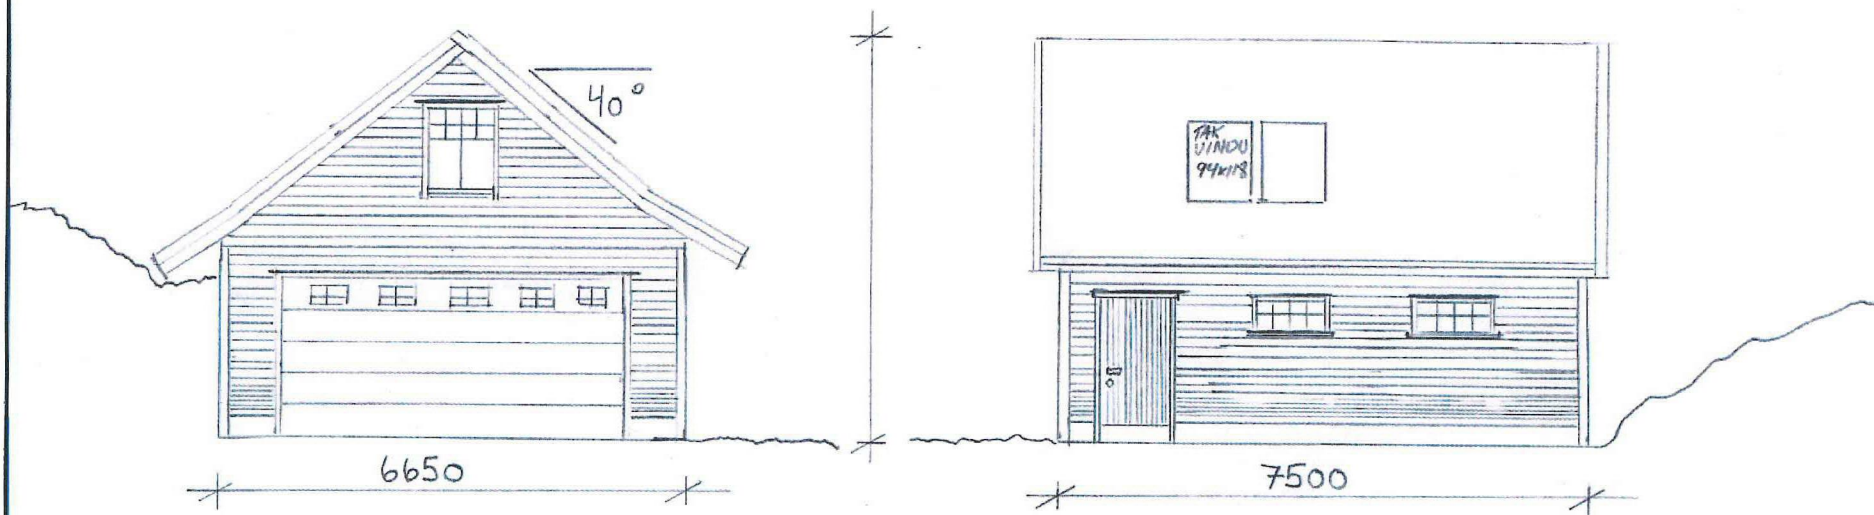

MONA HOLMEDAL HEIANE 27 5918 FREKHAUG	GNR	BNR
	27	150
FASADE	MAL 1:100	

ROLF HAMN

ROLF HAMN

FASADE

1:100

MAL

MANA HOLMEDAL
HEIANE 27
5918 FREKHAUG


27

150

GNR


BNR

7500

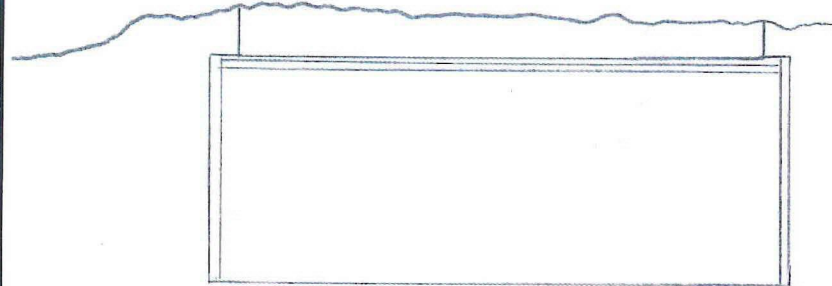

VEST

6650

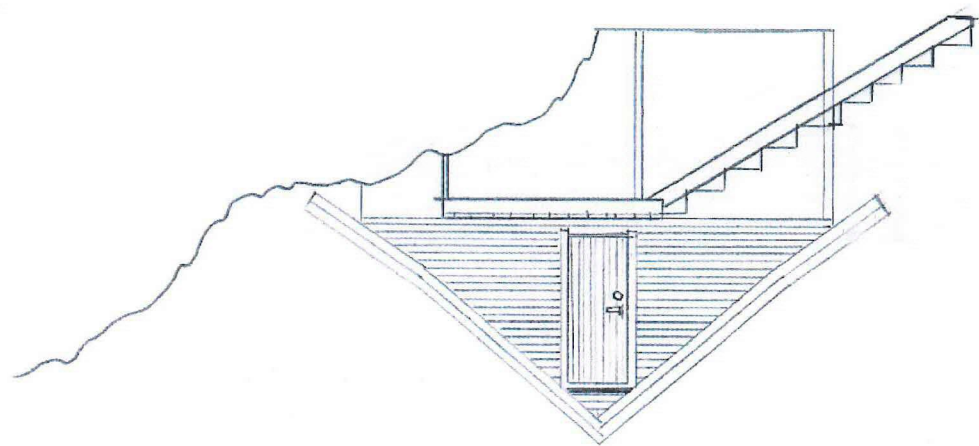

NOR

ROLF HAMM

SNITT

1:50

MAL

5918 FREKHAUG


27

MDMA HOLMEØL
HEIANE 27

150

GNR

BUR

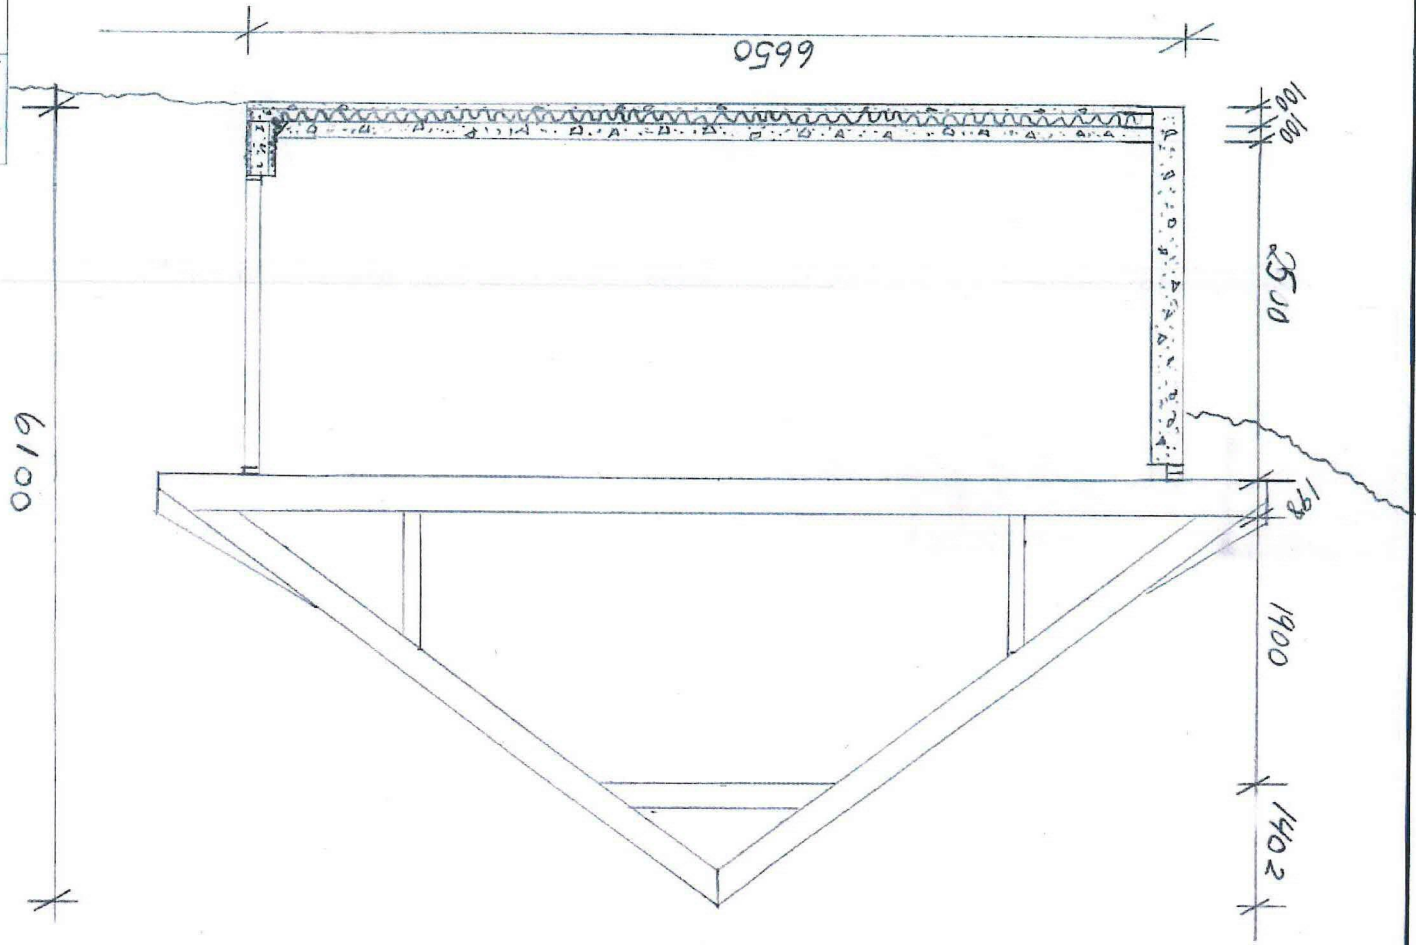

6650

6100


2500

1900

1402

100
100

198

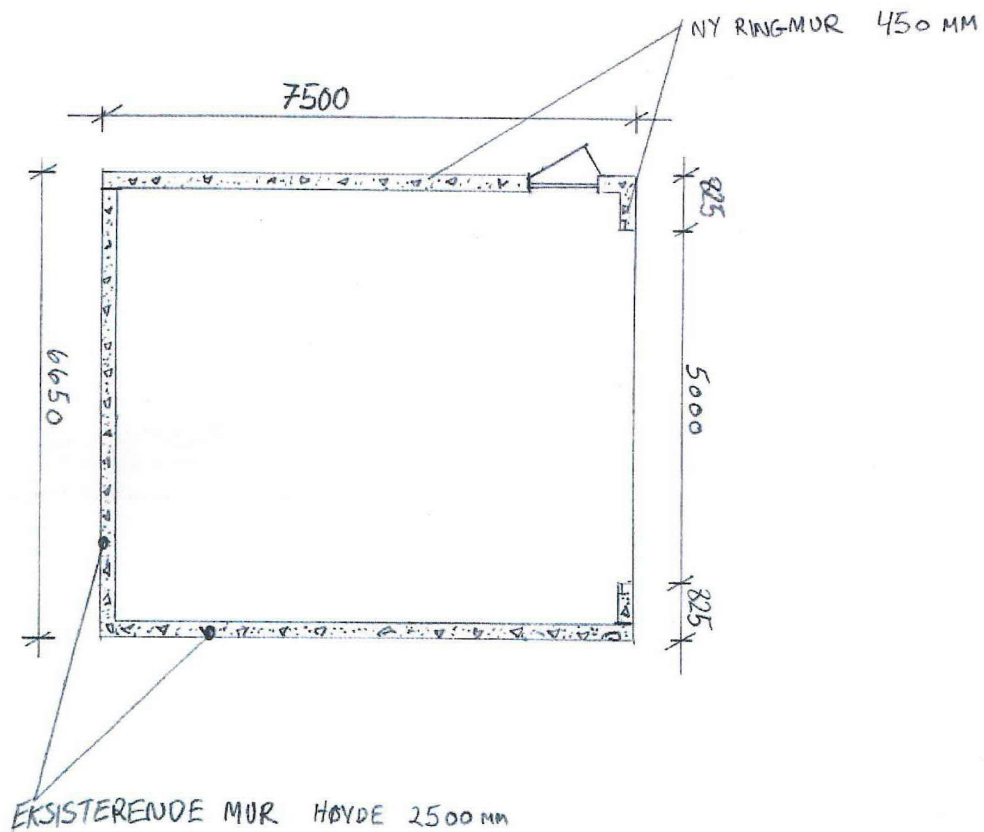

MONA HOLMEDAL HEIANE 27 5918 FREKHAUG	GNR 27	BNR 150
RINGMUR	MAL 1:100	
ROLF HAMN		