


Det er disse to tomannsboligene i denne omgang

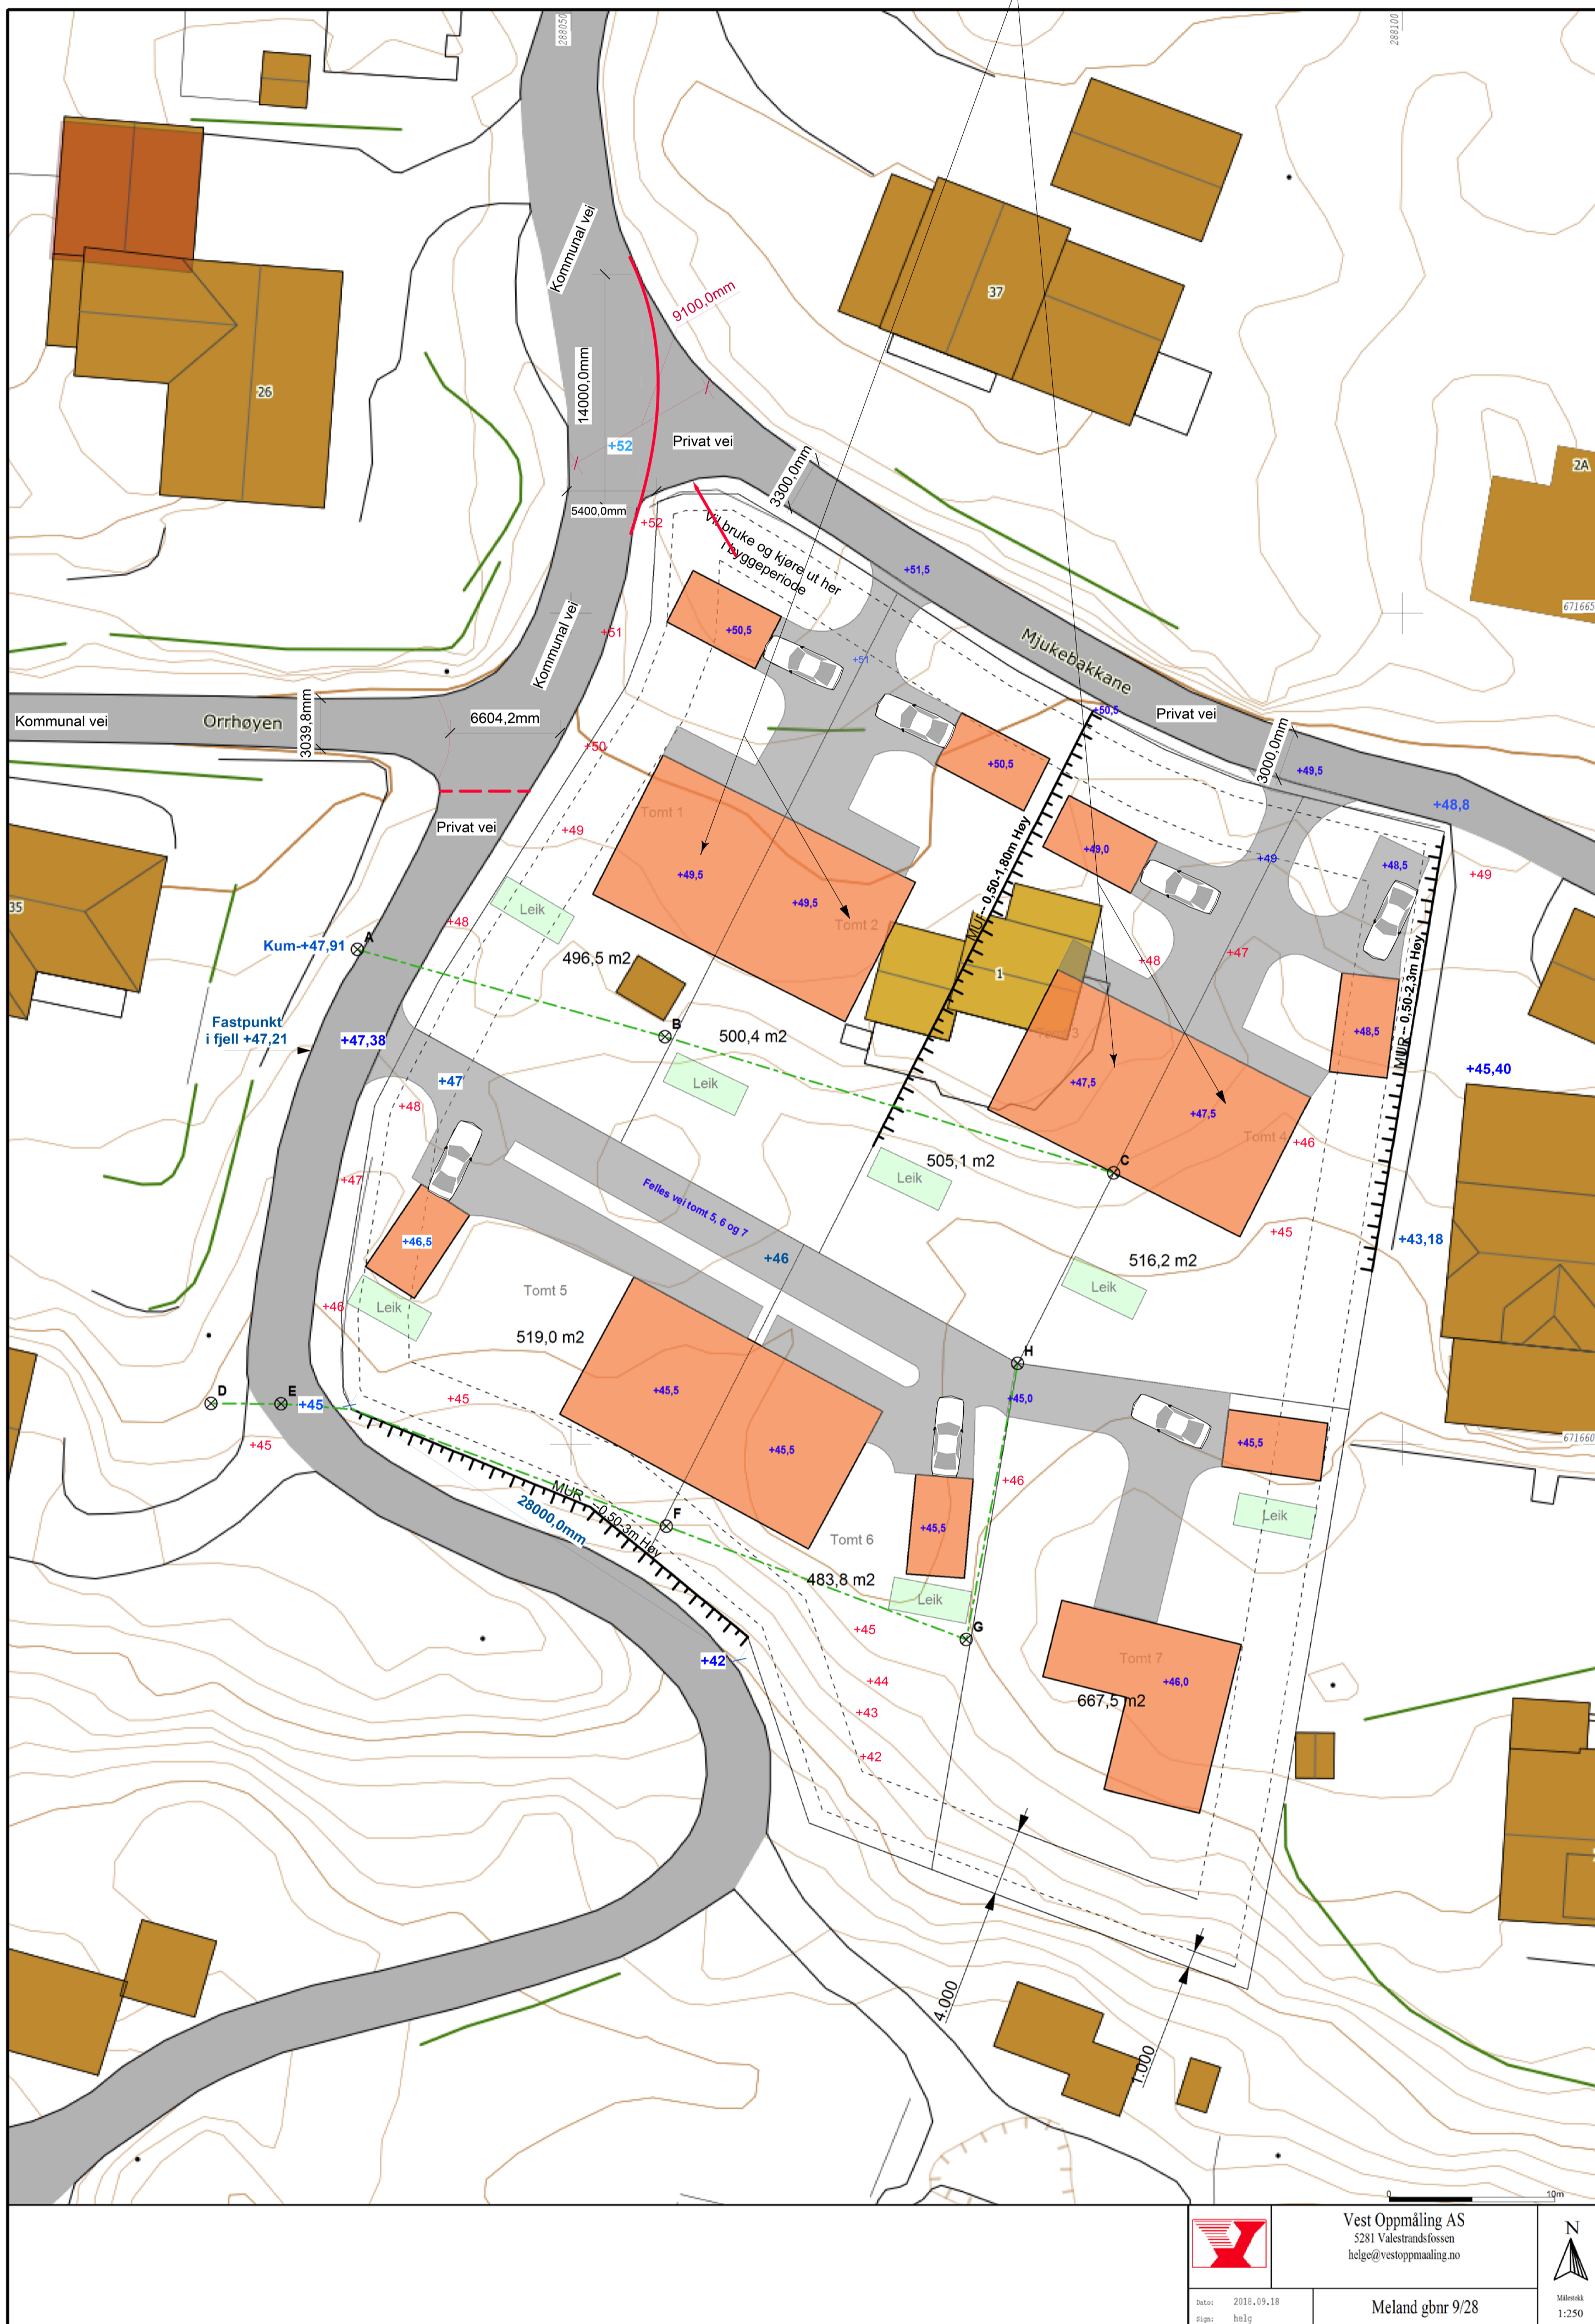

	Vest Oppmåling AS 5281 Valestrandfossen helge@vestoppmaaling.no	
Dato: 2018.09.18 Skala: 1:250	Meland gbnr 9/28	100m 1:250