




Radøy, gnr 45 bnr 474  
Innmålt støpt plate, grovstøp

13.11.2018

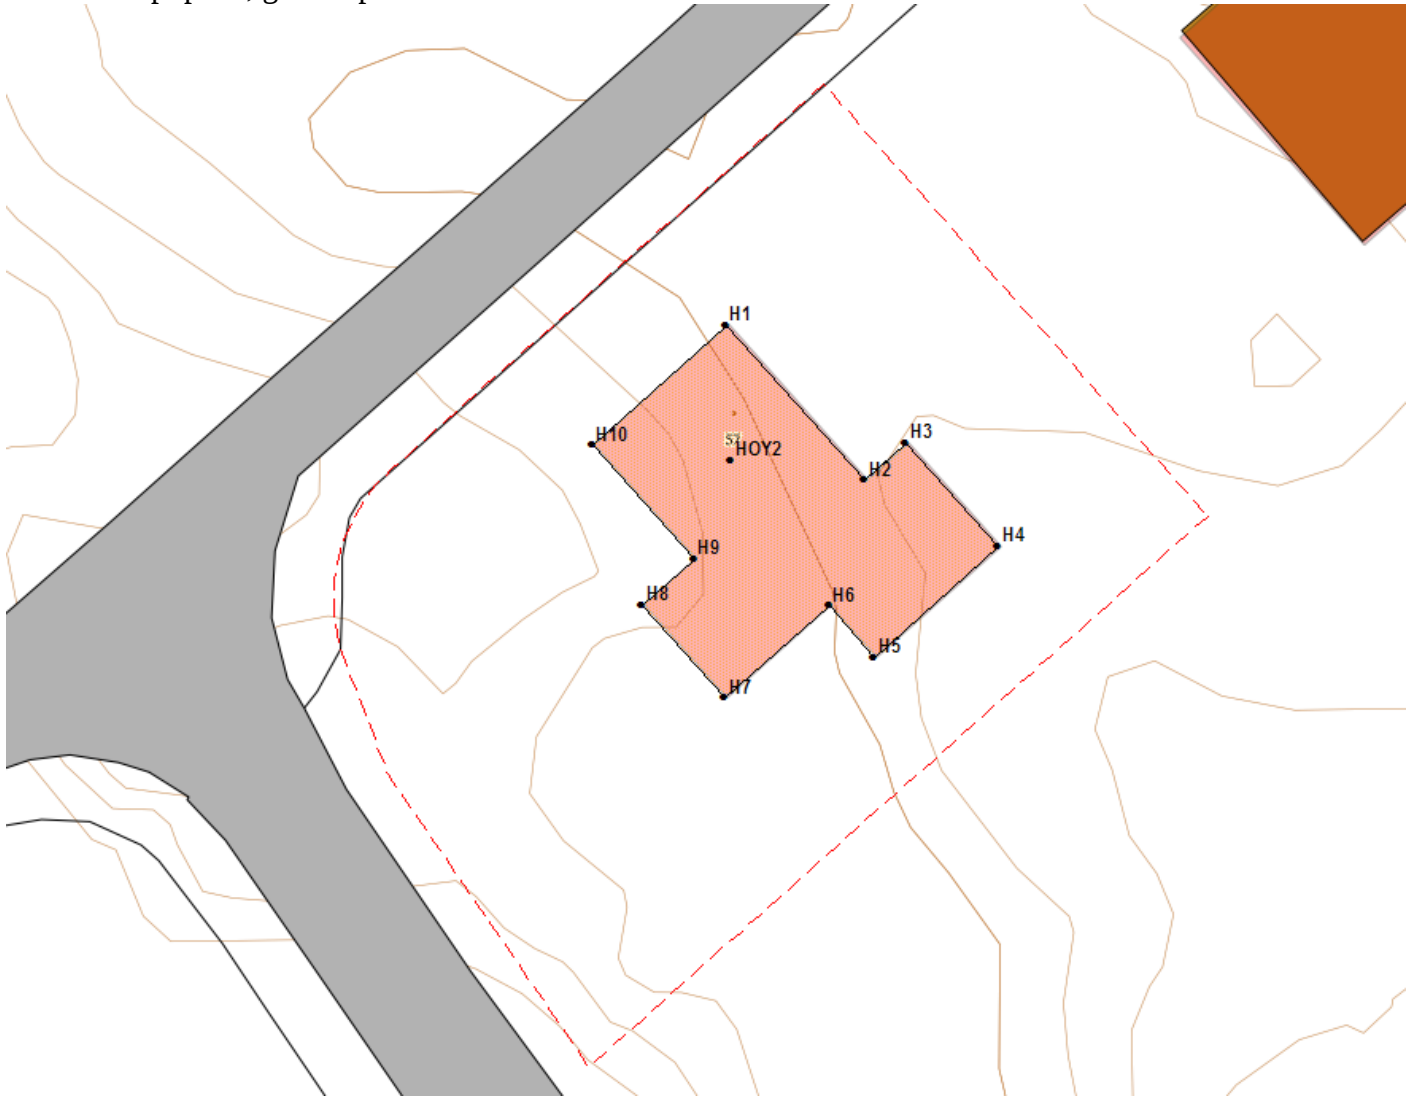

PunktID	N-koord.	Ø-koord.	Høyde
<b>Innmålte hushjørner, grovstøp</b>			
H1	6729451,80	282840,07	14,85
H2	6729445,10	282846,08	14,86
H3	6729446,69	282847,88	14,85
H4	6729442,23	282851,86	14,85
H5	6729437,43	282846,51	14,85
H6	6729439,65	282844,53	14,85
H7	6729435,67	282840,04	14,84
H8	6729439,69	282836,46	14,85
H9	6729441,69	282838,68	14,86
H10	6729446,58	282834,27	14,85

**Høyde grovstøp**

HOY2	6729445,96	282840,32	14,83
------	------------	-----------	-------