


# Sæbø

Dato 21.05.2014	Konstr./tegn Godkjent	Målestokk 1:600, 1:200	
Henvisning:		Beregning: Almeland/Frotvedt	
Lengdeprofiltegning			Erstatning for:

HOH.  
100  
90  
80  
70  
60

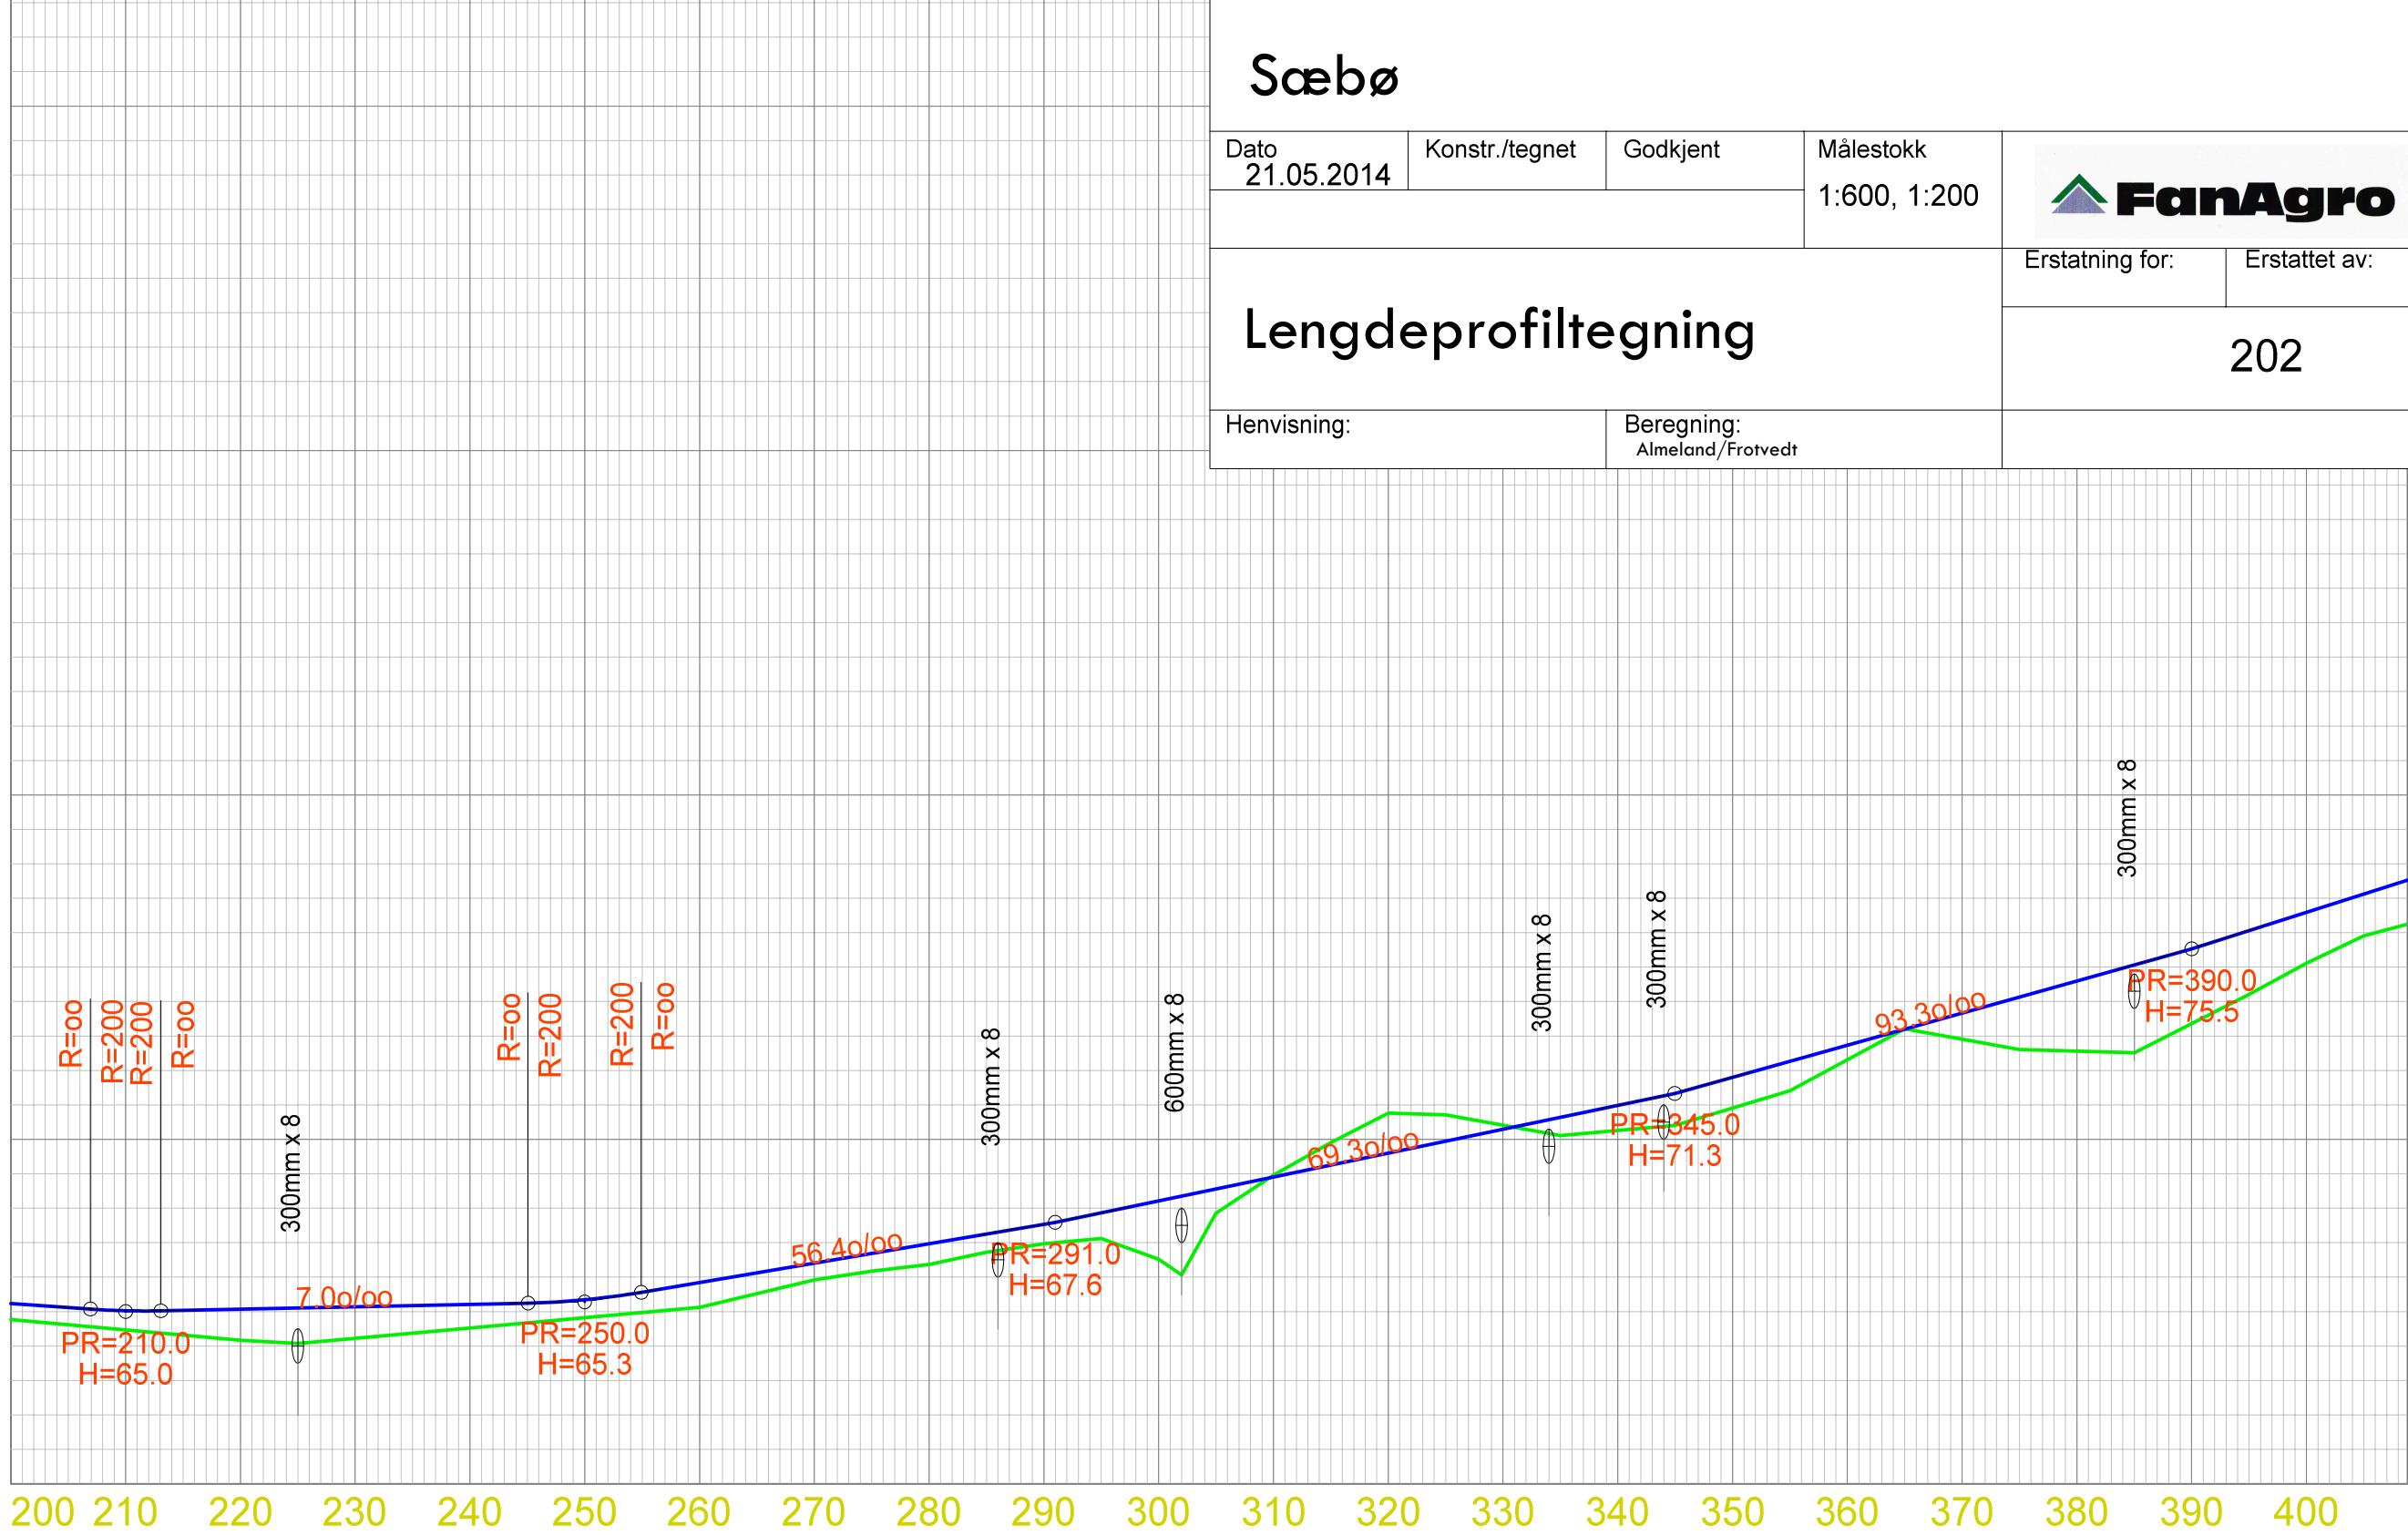

HOR. KURV.																						
BREDDEUTV.																						
VEIBANE H.	65.24	65.02	65.07	65.14	65.21	65.34	65.84	66.41	66.97	67.54	68.22	68.91	69.60	70.29	70.99	71.80	72.73	73.67	74.60	75.53	76.59	77.53
SKJ./FYLL.	0.47	0.55	0.90	0.92	0.69	0.52	0.72	0.49	0.60	0.57	1.70	-0.05	-1.16	-0.12	0.73	0.89	0.42	0.76	2.04	2.17	1.48	1.28