


Sæbø

Dato 21.05.2014	Konstr./tegnet	Godkjent	Målestokk 1:600, 1:200	
Lengdeprofiltegning			Erstatning for: Erstattet av: 208	
Henvising:	Beregning: Almeland/Frotvedt			

HOH.
100
90
80
70
60

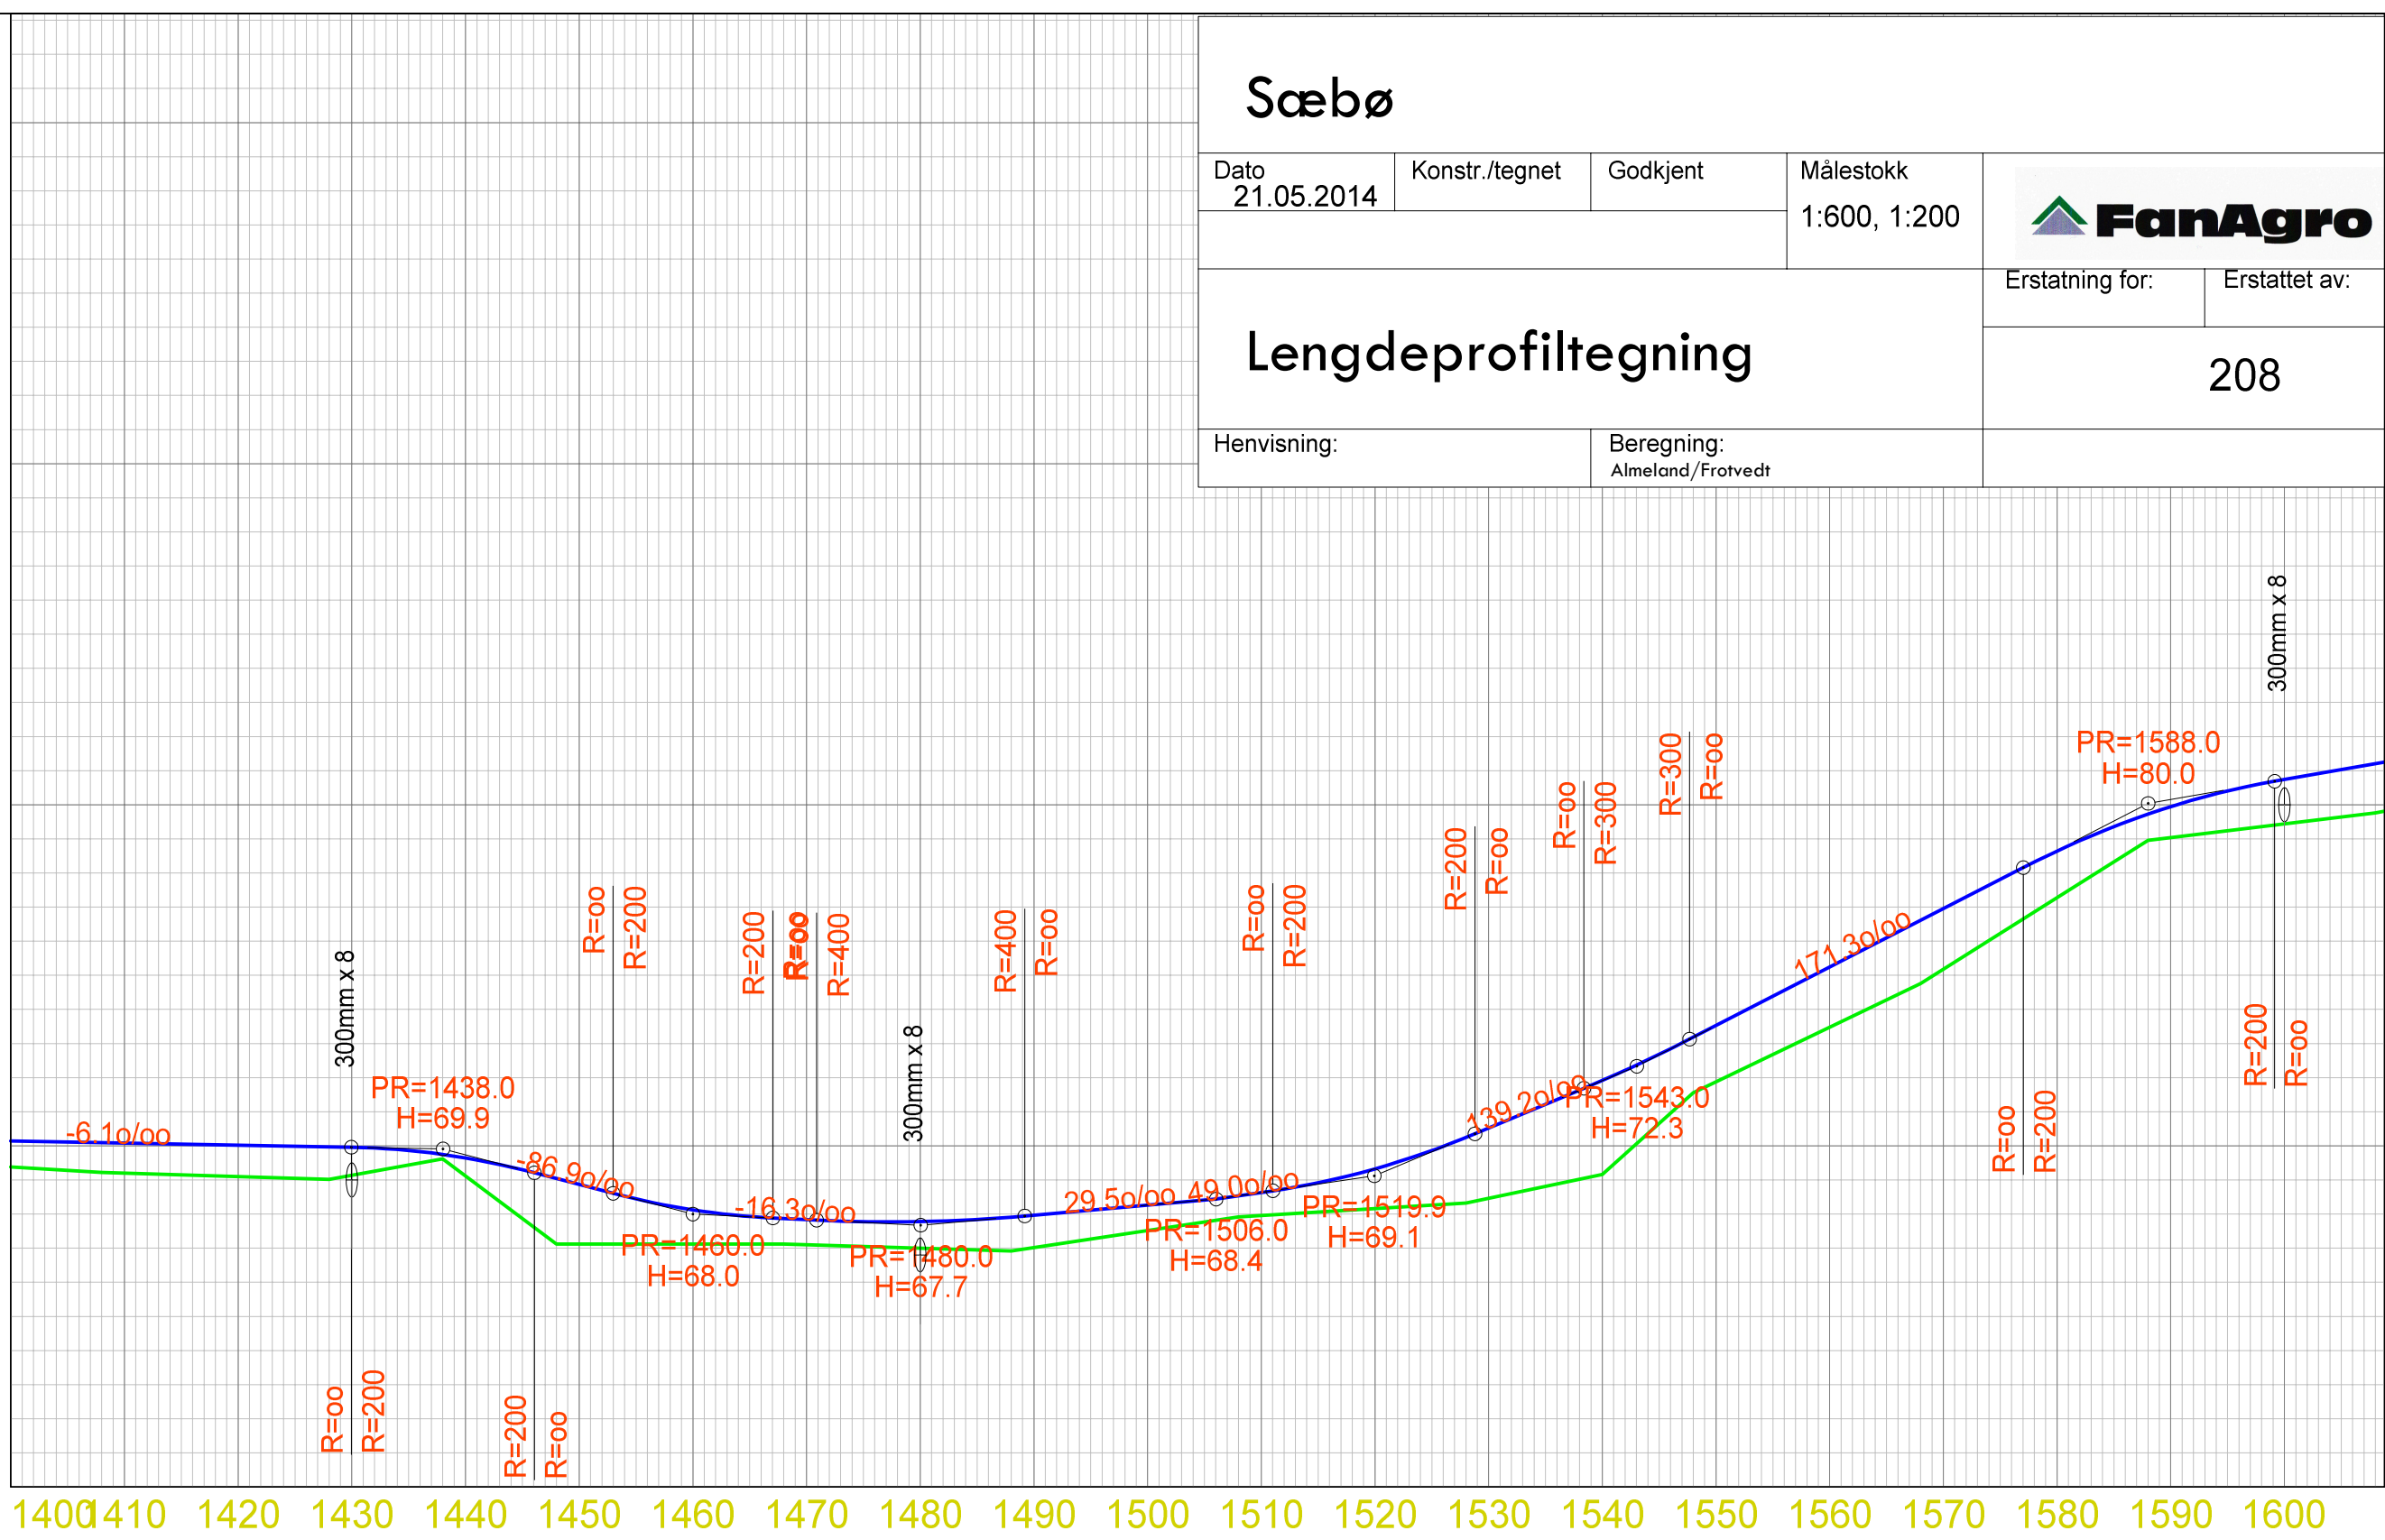

1400 1410 1420 1430 1440 1450 1460 1470 1480 1490 1500 1510 1520 1530 1540 1550 1560 1570 1580 1590 1600

HOR. KURV.																						
BREDDEUTV.																						
VEIBANE H.	0.76	0.88	0.92	0.82	0.53	1.75	1.00	0.74	0.78	0.95	0.74	0.67	1.17	2.06	2.76	1.65	1.76	1.77	1.36	0.91	1.30	1.45
SKJ./FYLL.	70.14	70.08	70.02	69.96	69.65	68.87	68.12	67.84	67.78	67.97	68.26	68.63	69.33	70.52	71.92	73.53	75.24	76.95	78.64	79.95	80.74	81.25